


**SIGN TS-2 (O)**

COLOR: BACKGROUND - FLUORESCENT ORANGE (O)  
 BORDER AND SYMBOL - BLACK  
 SIZE: 48"x48"  
 LETTERING: 7" FEDERAL SERIES D  
 MOUNTING HOLES: 7/16" DIA., 4 HOLES SPACED AS SHOWN


SIGN NO.	LEGEND	A	B
TS-2A	AHEAD	15.50"	15.50"
TS-2B	500 FT	14.25"	15.13"
TS-2C	1000 FT	14.88" L2	15.75" L2
TS-2D	1500 FT	14.88" L2	15.75" L2
TS-2E	1/2 MILE	15.75" L3	15.75" L3
TS-2F	1 MILE	13.06"	13.06"

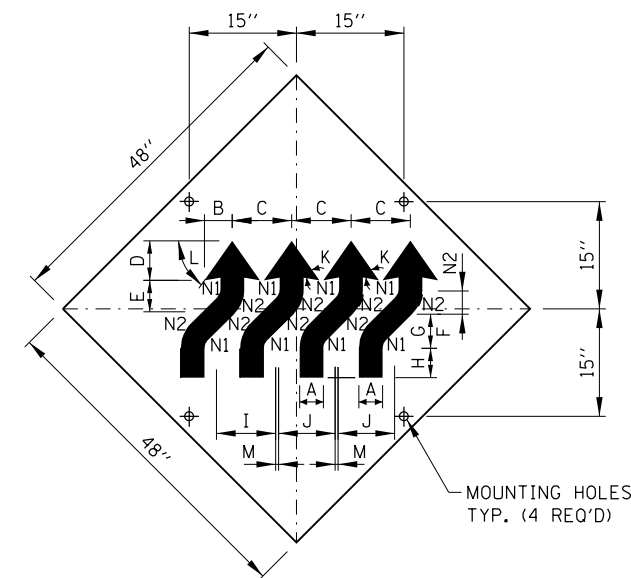

**SIGN W1-4dR (O)**


COLOR: BACKGROUND-FLUORESCENT ORANGE (O)  
 TYPE A REFLECTIVE SHEETING PER STANDARD SPECIFICATIONS (\*A)  
 BORDER AND LETTERS-BLACK  
 SIZE: 48"x48"  
 MOUNTING HOLES: 7/16" DIA., 4 HOLES SPACED AS SHOWN.

A	4 1/2"
B	5 3/4"
C	12 1/2"
D	7 3/4"
E	6 1/2"
F	4 1/2"
G	6 1/2"
H	6"
I	12 3/4"
J	12"
K	45°
L	55°
M	3/4"
N1	2"
N2	6 1/2"

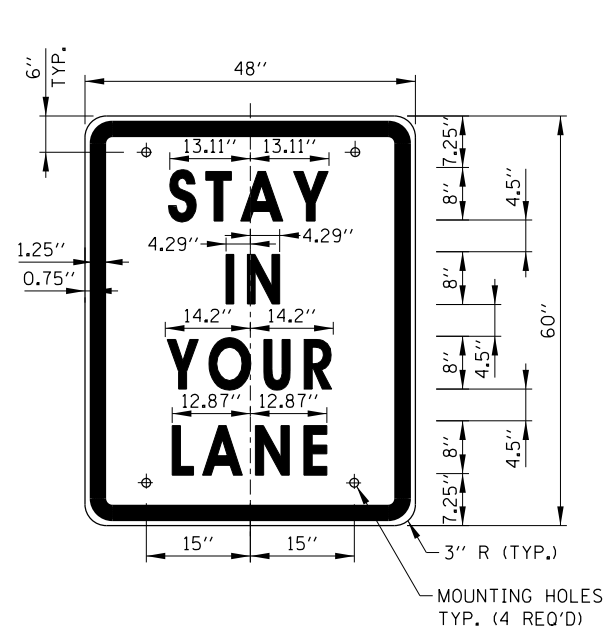


**SIGN TS-3**

COLOR: BACKGROUND - WHITE (REFLECTORIZED) (\*A)  
 BORDER AND LETTERS - BLACK  
 SIZE: 48"x60"  
 LETTERING: LEGEND - 8" FEDERAL SERIES D  
 MOUNTING HOLES: 7/16" DIA., 4 HOLES, SPACED AS SHOWN

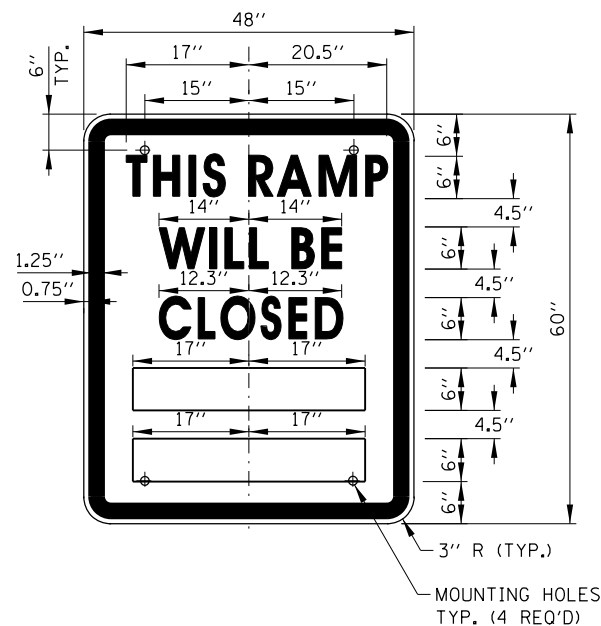

**SIGN TS-4**

COLOR: BACKGROUND - WHITE (REFLECTORIZED) (\*A)  
 BORDER AND LETTERS - BLACK  
 SIZE: 48"x60"  
 LETTERING: LEGEND - 6" FEDERAL SERIES C  
 MOUNTING HOLES: 7/16" DIA., 4 HOLES, SPACED AS SHOWN

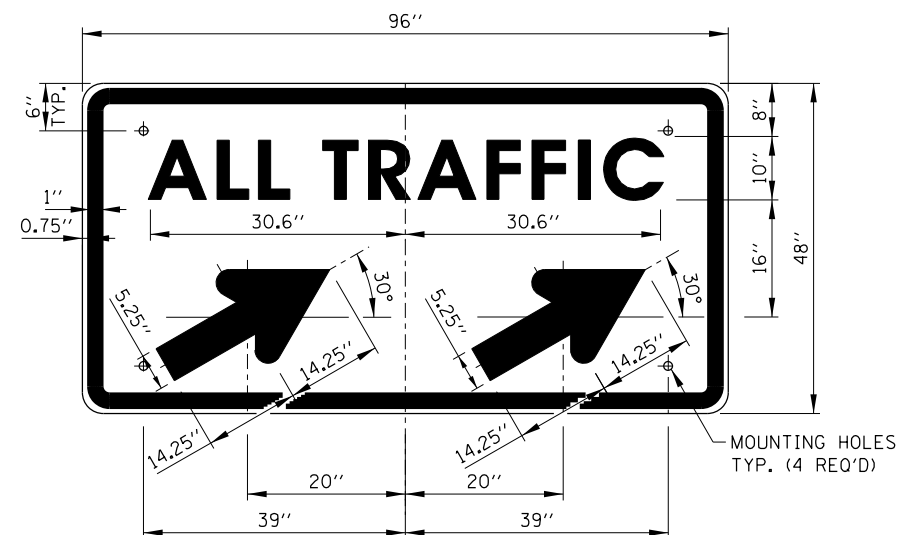

**SIGN TS-5a & TS-5b**

COLOR: BACKGROUND - WHITE (REFLECTORIZED) (\*A)  
 BORDER AND LETTERS - BLACK  
 ARROW - BLACK  
 SIZE: 96"x48"  
 LETTERING: 10" FEDERAL SERIES D  
 MOUNTING HOLES: 7/16" DIA., 4 HOLES, SPACED AS SHOWN  
 NOTE: SIGN TS-5a IS SHOWN, SUBSTITUTE LEGEND "▲" FOR "▲" FOR SIGN TS-5b

**NOTES:**

- ALL LETTERING IS DESIGNATED BY SIZE AND SERIES IN ACCORDANCE WITH THE LATEST EDITION OF "STANDARD ALPHABETS FOR HIGHWAY SIGNS AND PAVEMENT MARKINGS" AS PUBLISHED BY THE U.S. DEPARTMENT OF TRANSPORTATION. LETTERING SPACING SHALL BE IN ACCORDANCE WITH THIS GUIDE EXCEPT WHERE NOTED.
- SYMBOLS AND ARROWS SHALL CONFORM TO THE DETAILS SHOWN IN THE LATEST EDITION OF "STANDARD HIGHWAY SIGNS" AS PUBLISHED BY THE U.S. DEPARTMENT OF TRANSPORTATION.
- SEE THE CONTRACT REQUIREMENTS FOR ADDITIONAL NOTES AND SPECIFICATIONS.  
 (O) FLUORESCENT ORANGE REFLECTIVE SHEETING PER THE STANDARD SPECIFICATIONS.  
 (\*A) - REFLECTIVE SHEETING PER THE STANDARD SPECIFICATIONS.
- DIMENSIONS INDICATED THUS L ARE BASED ON A REDUCTION IN STANDARD LETTERING SPACING AS SHOWN BELOW:  
 L1 SPACING REDUCED BY 25%  
 L2 SPACING REDUCED BY 40%  
 L3 SPACING REDUCED BY 50%

**RAMP CLOSURE ADVANCE INFORMATION SIGN**

THE VARIABLE MESSAGE WITH DATES FOR THE BOTTOM TWO LINES SHALL BE DETERMINED BY THE ENGINEER AND GIVEN TO THE CONTRACTOR BEFORE THE REQUIRED FIELD ERECTION DATE.

APPROVED *Paul Kovacs* CHIEF ENGINEER DATE 5-1-2009

DATE	REVISIONS
05-01-09	DELETED FLASHING ARROW BOARDS
01-01-11	ADDED SIGN COLOR DESIGNATION
11-01-12	DELETED SIGN TS-1
03-31-14	REVISED FINE SIGN NUMBER AND ADDED LED SPEED LIMIT DISPLAY
3-11-2015	REVISED NOTES
3-31-2017	REVISED END WZSL SIGN COLOR


SHEET 1 OF 2



**CONSTRUCTION SIGNS**


---

**STANDARD E1-06**

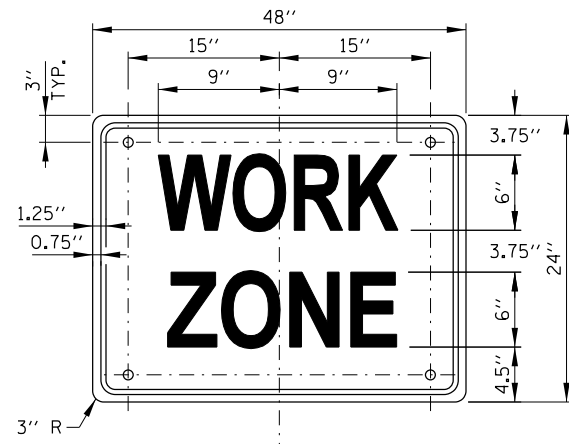


SIGN G20-I102 (O)

COLOR: BACKGROUND - FLUORESCENT ORANGE (O)  
 BORDER AND LETTERS - BLACK  
 SIZE: 48"x24"  
 LETTERING: 6" FEDERAL SERIES C  
 MOUNTING HOLES: 7/16" DIA., 4 HOLES SPACED AS SHOWN

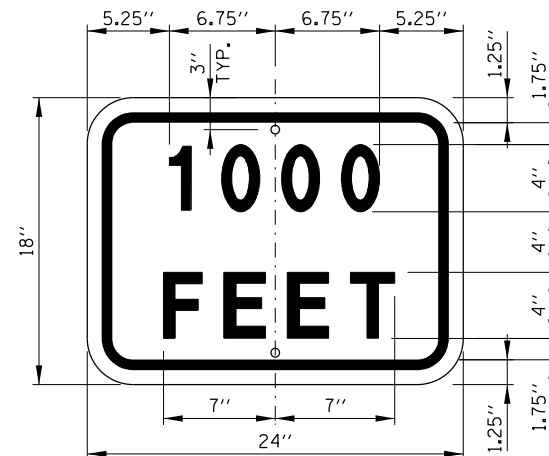


SUPPLEMENTAL PLATE (O)

COLOR: BACKGROUND - FLUORESCENT ORANGE (O)  
 BORDER AND LETTERS - BLACK  
 SIZE: 24"x18"  
 LETTERING: 4" FEDERAL SERIES D  
 MOUNTING HOLES: 7/16" DIA., 2 HOLES SPACED AS SHOWN

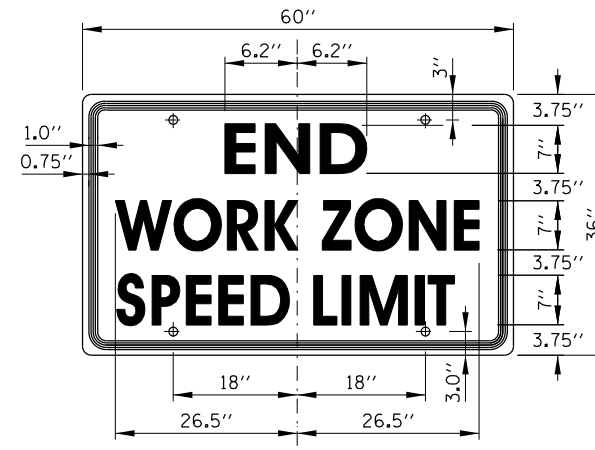


SIGN G20-I103

COLOR: BACKGROUND - WHITE (REFLECTORIZED) (\*A)  
 BORDER AND LETTERS - BLACK  
 SIZE: 60"x36"  
 LETTERING: 6" FEDERAL SERIES C  
 MOUNTING HOLES: 7/16" DIA., 4 HOLES SPACED AS SHOWN

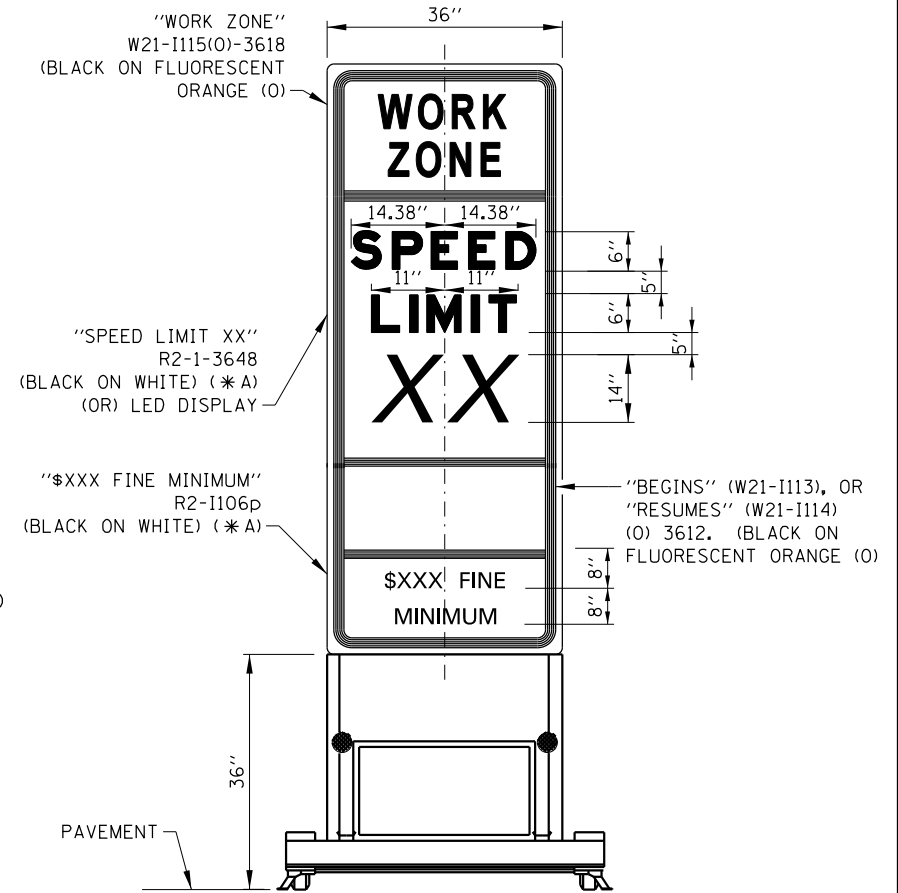


WORK ZONE SPEED LIMIT SIGN ASSEMBLY

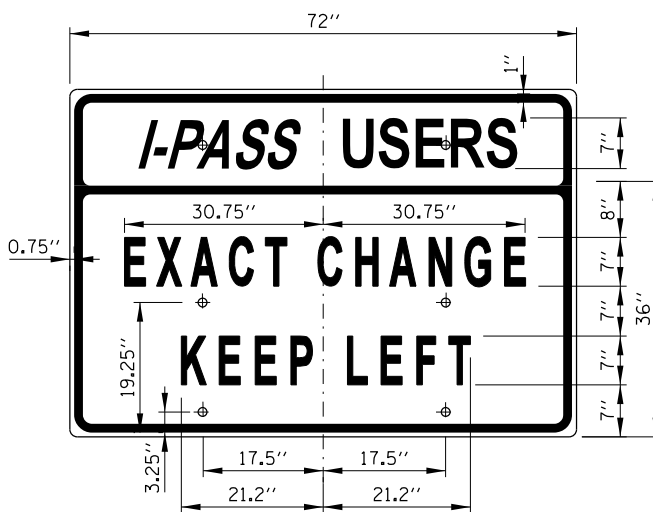


SIGN TS-7

COLOR: BACKGROUND - WHITE (REFLECTORIZED) (\*A)  
 BORDER AND LETTERS - BLACK  
 SIZE: 72"x36"  
 LETTERING: 7" FEDERAL SERIES C  
 MOUNTING HOLES: 7/16" DIA., 4 HOLES SPACED AS SHOWN

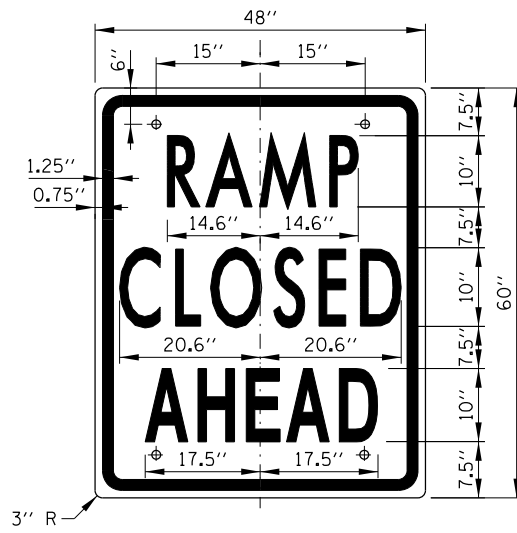


SIGN TS-9

COLOR: BACKGROUND - WHITE (REFLECTORIZED) (\*A)  
 BORDER AND LETTERS - BLACK  
 SIZE: 48"x60"  
 LETTERING: 10" FEDERAL SERIES C  
 MOUNTING HOLES: 7/16" DIA., 4 HOLES SPACED AS SHOWN

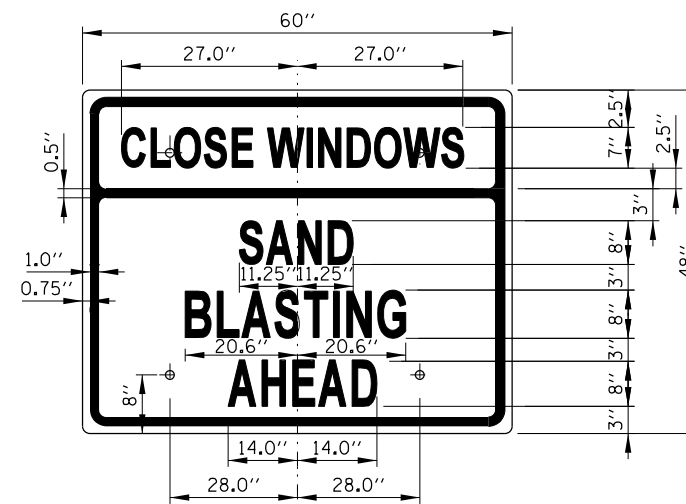

SIGN TS-10 (O)



COLOR: BACKGROUND - FLUORESCENT ORANGE (O)  
 BORDER AND LETTERS - BLACK  
 SIZE: 60"x48"  
 LETTERING: 8" FEDERAL SERIES C, 7" FEDERAL SERIES B  
 MOUNTING HOLES: 7/16" DIA., 4 HOLES SPACED AS SHOWN

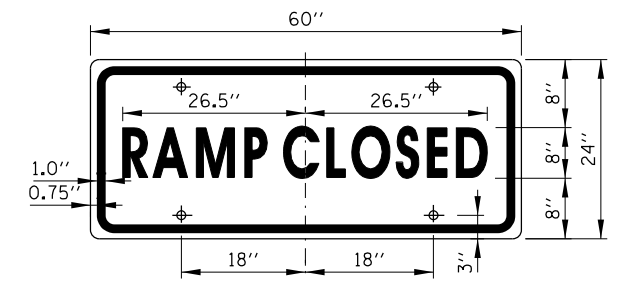

SIGN TS-6

COLOR: BACKGROUND - WHITE (REFLECTORIZED) (\*A)  
 BORDER AND LETTERS - BLACK  
 SIZE: 60"x24"  
 LETTERING: 8" FEDERAL SERIES C  
 MOUNTING HOLES: 7/16" DIA., 4 HOLES SPACED AS SHOWN



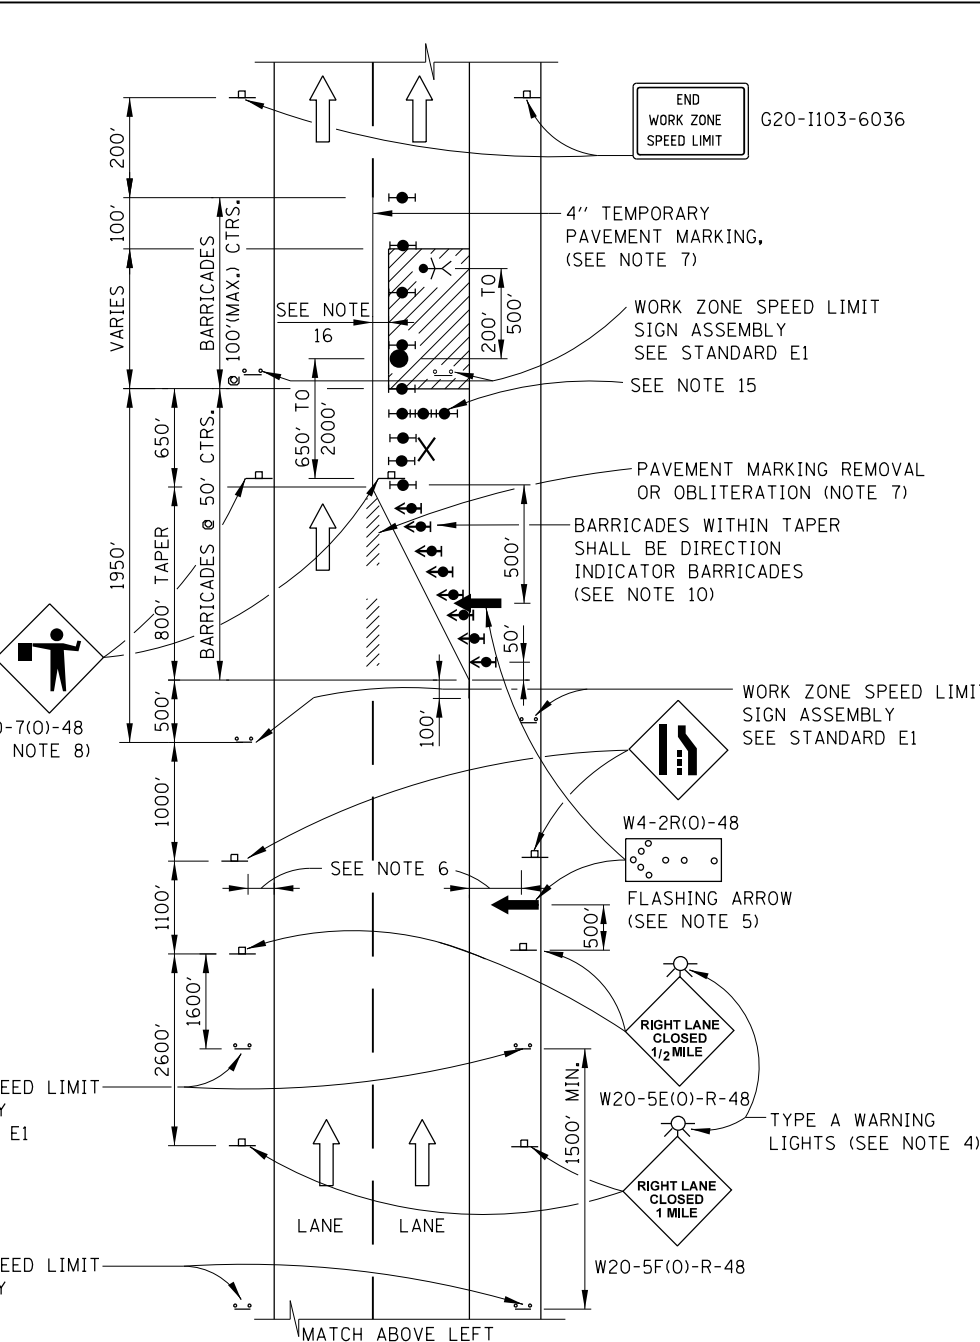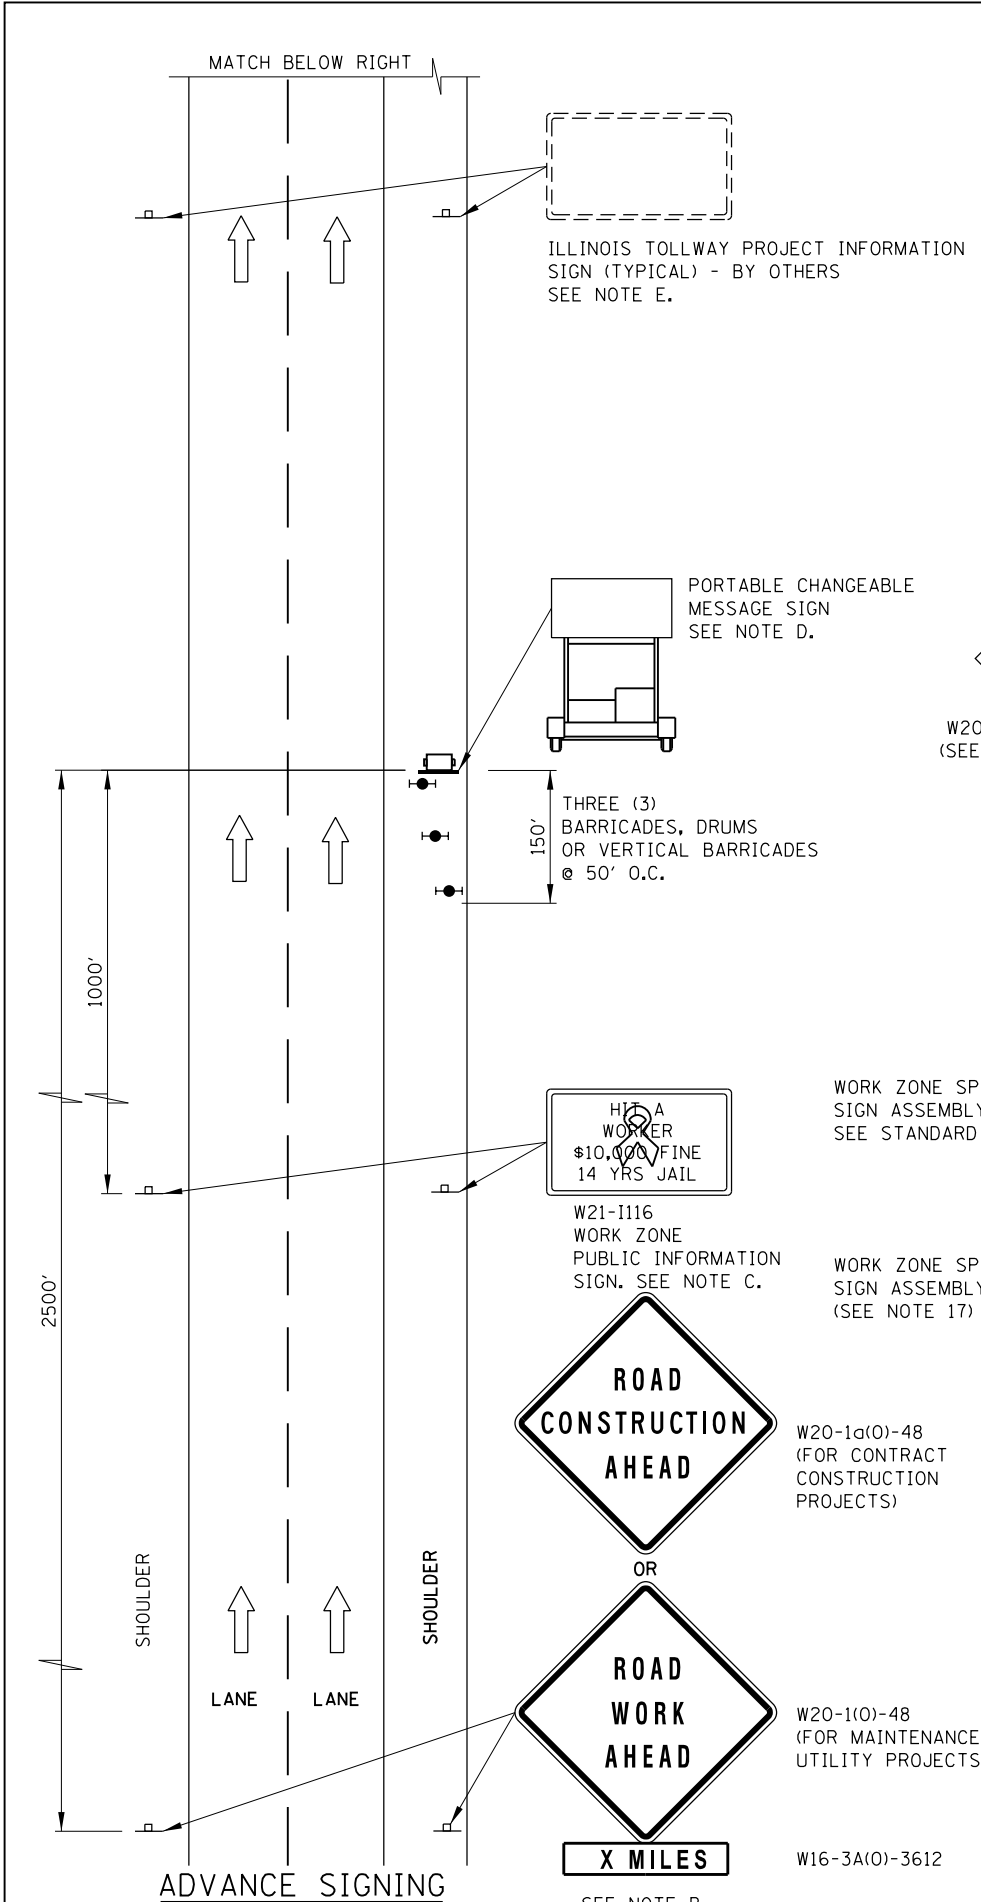

**ADVANCE SIGNING NOTES:**

- THE ADVANCE SIGNING SHOWN ON THIS STANDARD SHALL APPLY ANY TIME THE CONTRACTOR CLOSES ONE OR MORE LANES, OR IS REQUIRED TO SHIFT THE LANE ALIGNMENT. THE "ROAD WORK AHEAD" OR "ROAD CONSTRUCTION AHEAD" SIGNS, WORK ZONE PUBLIC INFORMATION SIGNS AND PORTABLE CHANGEABLE MESSAGE ARE STATIONARY.
- THE ROAD CONSTRUCTION AHEAD SIGN (W20-1A, WITH W16-3a SUPPLEMENTAL PLATE) OR ROAD WORK AHEAD SIGN (W20-1, WITH W16-3A SUPPLEMENTAL PLATE) SHALL BE LOCATED UP TO 5 MILES IN ADVANCE OF THE PROJECT LIMITS, WITH THE LOCATION BEING DETERMINED BY THE ENGINEER.
- THE WORK ZONE PUBLIC INFORMATION SIGN IS 60" WIDE BY 48" HIGH. THE CONTRACTOR SHALL OBTAIN THE CAMERA-READY ARTWORK REQUIRED FOR THE SIGN MESSAGE BY CONTACTING IDOT'S CENTRAL BUREAU OF OPERATIONS.
- THE PORTABLE CHANGEABLE MESSAGE SIGN SHALL BE USED TO DISPLAY THE STATUS OF LANE WITHIN THE CONTRACT LIMITS. THE PRIMARY MESSAGES SHALL BE: "RIGHT LANE(S) CLOSED" / "X MILES AHEAD", "LEFT LANE(S) CLOSED" / "X MILES AHEAD", "LANE(S) SHIFT" / "X MILES AHEAD", "ALL LANES OPEN". THE PORTABLE CHANGEABLE MESSAGE SIGN MAY BE MOVED TO THE MEDIAN SHOULDER WHEN THE LANE CLOSURES ARE ON THE LEFT, PROVIDED THE EXISTING SHOULDER WIDTH IS ADEQUATE.
- THE ILLINOIS TOLLWAY WILL FURNISH AND INSTALL STATIC PROJECT INFORMATION SIGNS IN ADVANCE, THROUGH AND AT THE END OF THE WORK ZONE. THESE SIGNS WILL BE INSTALLED ALONG THE OUTSIDE SHOULDER WITH THE ADVANCE SIGNS LOCATED BEYOND THE PORTABLE CHANGEABLE MESSAGE SIGN. THE ENGINEER AND CONTRACTOR SHALL COORDINATE WITH THE ILLINOIS TOLLWAY REGARDING THE LOCATION OF THESE SIGNS AND NOTIFY THE ILLINOIS TOLLWAY OF ANY DAMAGE TO THE SIGNS OR SUPPORTS.

**LANE CLOSURE NOTES:**

- IF CLOSURES ARE EXPECTED TO PRODUCE TRAFFIC BACKUPS EXTENDING BEYOND THE FIRST WARNING SIGN SHOWN ON THE DETAILS, ADDITIONAL UPSTREAM SIGNS SHALL BE PLACED SO THAT THE TRAFFIC CONTROL ZONE ENCOMPASSES THE ANTICIPATED BACKUP ZONE.
- LONGITUDINAL DIMENSIONS MAY BE ADJUSTED SLIGHTLY TO FIT FIELD CONDITIONS.
- THESE DETAILS ALSO APPLY TO OPPOSITE HAND LANE CLOSURES BY CHANGING SIGN LEGENDS AND ARROW DIRECTIONS TO INDICATE THE APPROPRIATE CLOSURE.
- FOR NIGHT TIME CLOSURES, ONE TYPE A WARNING LIGHT SHALL BE INSTALLED ABOVE EACH OF THE 1 MILE AND 1/2 MILE ADVANCE WARNING SIGNS. FOR DAYLIGHT-ONLY CLOSURES, THE LIGHTS MAY BE OMITTED.
- FOR ANY LANE CLOSURE, FLASHING ARROW BOARDS SHALL BE REQUIRED AND IN OPERATION AT ALL TIMES. THE FLASHING ARROW BOARD IN ADVANCE OF THE TAPER SHALL BE PROTECTED WITH THREE TYPE II BARRICADES AT 50' O.C.
- CONSTRUCTION SIGNS SHALL GENERALLY BE POST-MOUNTED OR ATTACHED TO PORTABLE SUPPORTS AND SHALL BE INSTALLED 8' TO 12' FROM ADJACENT TRAVEL LANE WHEREVER POSSIBLE. IN NO CASE SHALL SIGNS BE LOCATED TO PROVIDE LESS THAN 2' CLEARANCE BETWEEN EDGE OF SIGN AND ADJACENT TRAVEL LANE.
- PAVEMENT MARKING TAPE AND REMOVAL OR OBLITERATION OF EXISTING MARKINGS SHALL BE REQUIRED WHEN THE CLOSURE TIME EXCEEDS FOUR DAYS. THIS WORK SHALL BE MEASURED AND PAID FOR SEPARATELY.
- WHEN A FLAGGER IS NOT ON STATION, THE FLAGGER SIGN SHALL BE PROMPTLY REMOVED, COVERED OR TURNED TO FACE AWAY FROM TRAFFIC. FLAGGER SIGNS SHALL BE MOVED AS NECESSARY TO MAINTAIN THE REQUIRED SPACING BETWEEN THE SIGNS AND THE WORKERS IN EACH SEPARATE WORK ACTIVITY, PER THE ILLINOIS TOLLWAY SUPPLEMENTAL SPECIFICATIONS.
- WORK ZONE SPEED LIMIT SIGN ASSEMBLIES, SHALL BE PLACED ADJACENT TO THE OPEN TRAFFIC LANE(S). WORK ZONE SPEED SIGNS SHALL BE MOVED AS NECESSARY TO MAINTAIN THE REQUIRED SPACING BETWEEN SIGNS AND THE WORKERS IN EACH SEPARATE WORK ACTIVITY PER THE ILLINOIS TOLLWAY SUPPLEMENTAL SPECIFICATIONS.
- DIRECTION INDICATOR BARRICADES SHALL BE USED IN LANE TAPERS.
- FOR CLOSURES OTHER THAN SHORT TERM (SUNRISE TO ONE HOUR BEFORE SUNSET), THE MINIMUM HEIGHT OF THE SIGN FROM SHOULDER ELEVATION SHALL BE 7'-0".
- CONES MAY BE USED IN LIEU OF BARRICADES IN THE BUFFER AND WORK AREAS, WHEN THE CLOSURE IS FOR MAINTENANCE OPERATIONS.
- BARRICADES ARE TO BE LOCATED AT JOINT LINE WHEN WORK AREA EXTENDS UP TO JOINT UNLESS OTHERWISE SHOWN ON THE PLANS.
- CHECK BARRICADES SHALL BE PLACED IN THE MIDDLE OF THE CLOSED LANE AND AT THE SHOULDER AT 1000 FOOT CENTERS.
- A 1'-0" MINIMUM/2'-0" DESIRABLE SHY DISTANCE SHALL BE PROVIDED, MEASURED BETWEEN EDGE OF PAVEMENT LANE MARKING TO THE EDGE OF THE TRAFFIC CONTROL DEVICE.
- ADDITIONAL WORK ZONE SPEED LIMIT SIGNS SHALL BE PLACED WHEN DIFFERENCE BETWEEN POSTED TO WORK ZONE SPEED LIMIT IS > 20 M.P.H.

**LEGEND**

- ARROW BOARD
- WORK AREA
- SIGN
- DIRECTION INDICATOR BARRICADE WITH SEQUENTIAL FLASHING WARNING LIGHT
- TYPE II BARRICADE, DRUM, OR VERTICAL BARRICADE WITH STEADY BURN MONODIRECTIONAL LIGHT
- FLAGGER WITH TRAFFIC CONTROL SIGN
- WORKER
- LANE CLOSED




DATE	REVISIONS
11-01-12	ADDED THREE LANE CLOSURE
03-31-14	REVISED BUFFER SPACE, TAPER DIMENSIONS AND REVISED NOTES.
3-11-2015	REVISED NOTES.
3-31-2016	ADDED LANE CLOSURE WITH BARRIER AND ADDED SEQUENTIAL FLASHING WARNING LIGHT.
3-31-2017	ADDED TAPER RATE TABLE

**LANE CLOSURE DETAILS**

STANDARD E2-07

APPROVED *Paul Kovacs* CHIEF ENGINEER DATE 5-1-2009


MATCH BELOW RIGHT

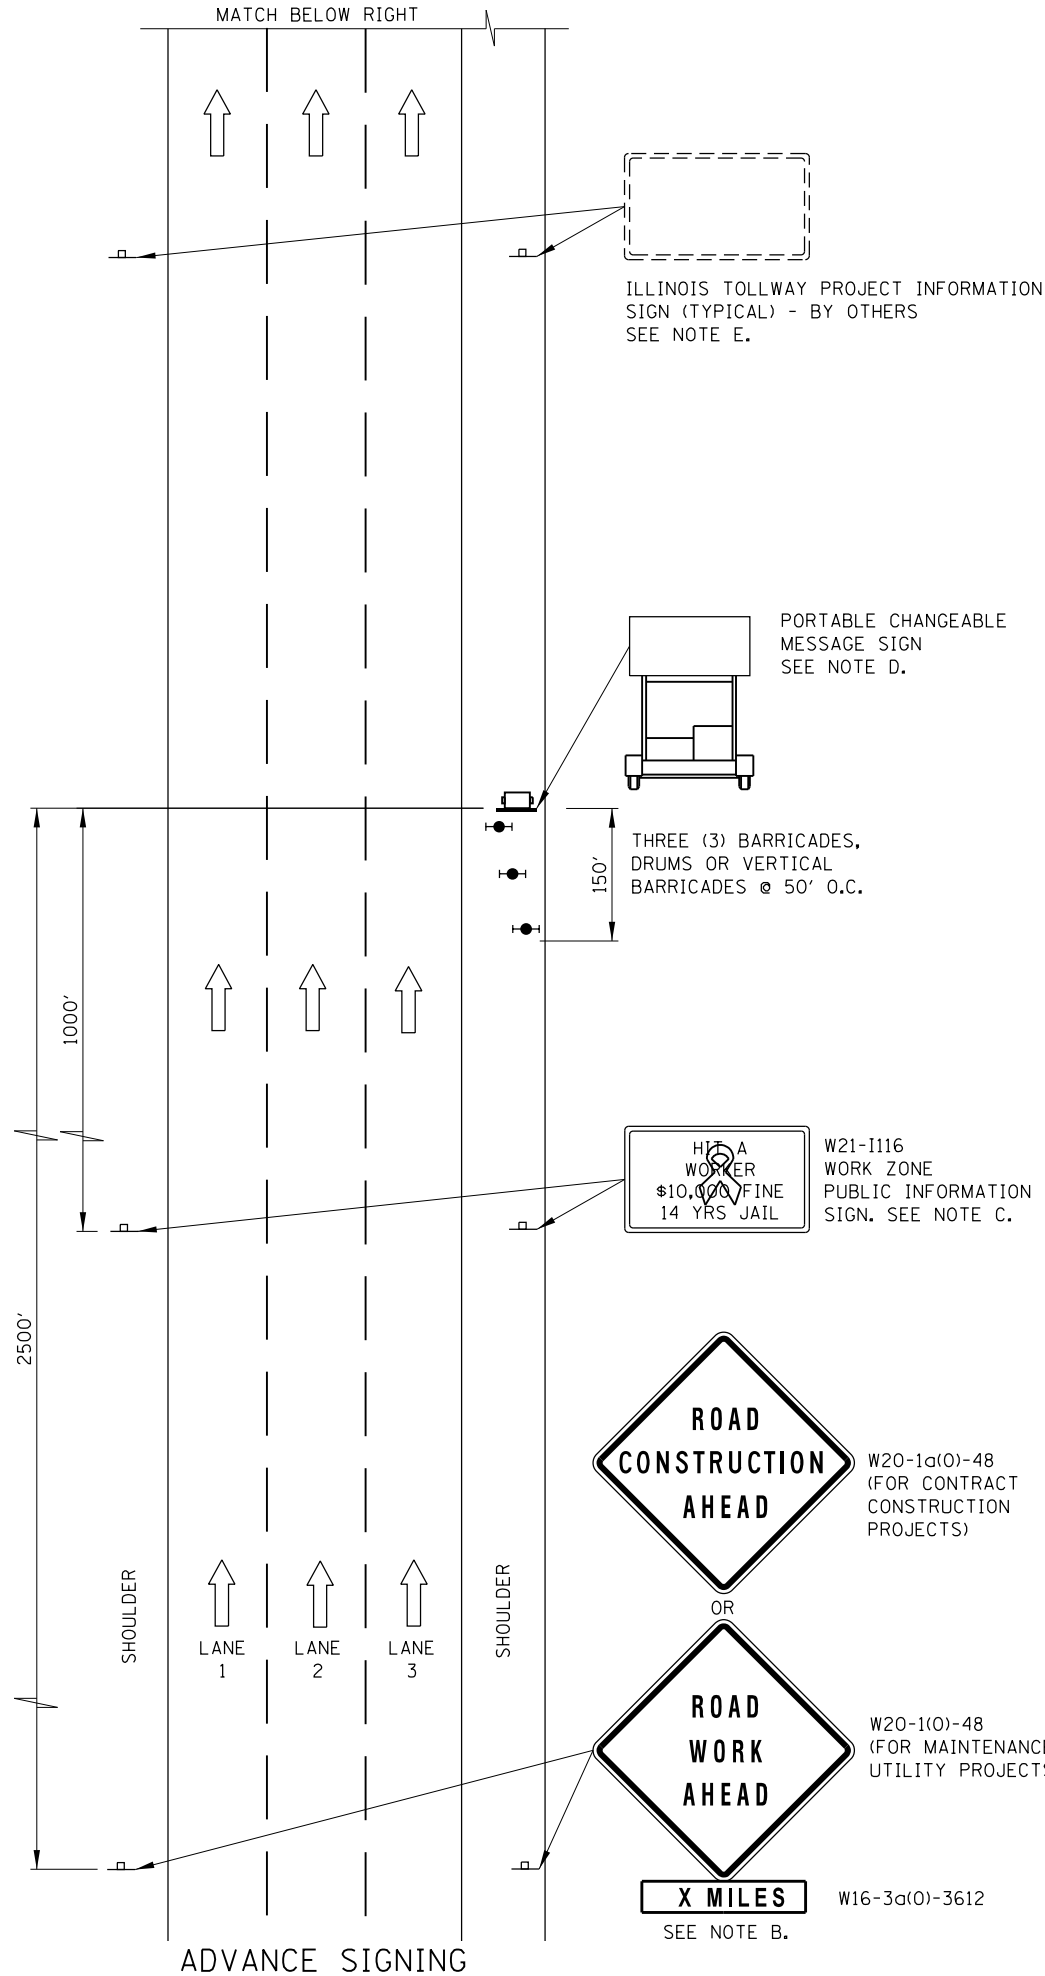

- LEGEND**
- ARROW BOARD
  - WORK AREA
  - SIGN
  - DIRECTION INDICATOR BARRICADE WITH SEQUENTIAL FLASHING WARNING LIGHT
  - TYPE II BARRICADE, DRUM, OR VERTICAL BARRICADE WITH STEADY BURN MONODIRECTIONAL LIGHT
  - FLAGGER WITH TRAFFIC CONTROL SIGN
  - WORKER
  - LANE CLOSED

APPROVED *Paul Kovacs* CHIEF ENGINEER DATE 5-1-2009

ADVANCE SIGNING

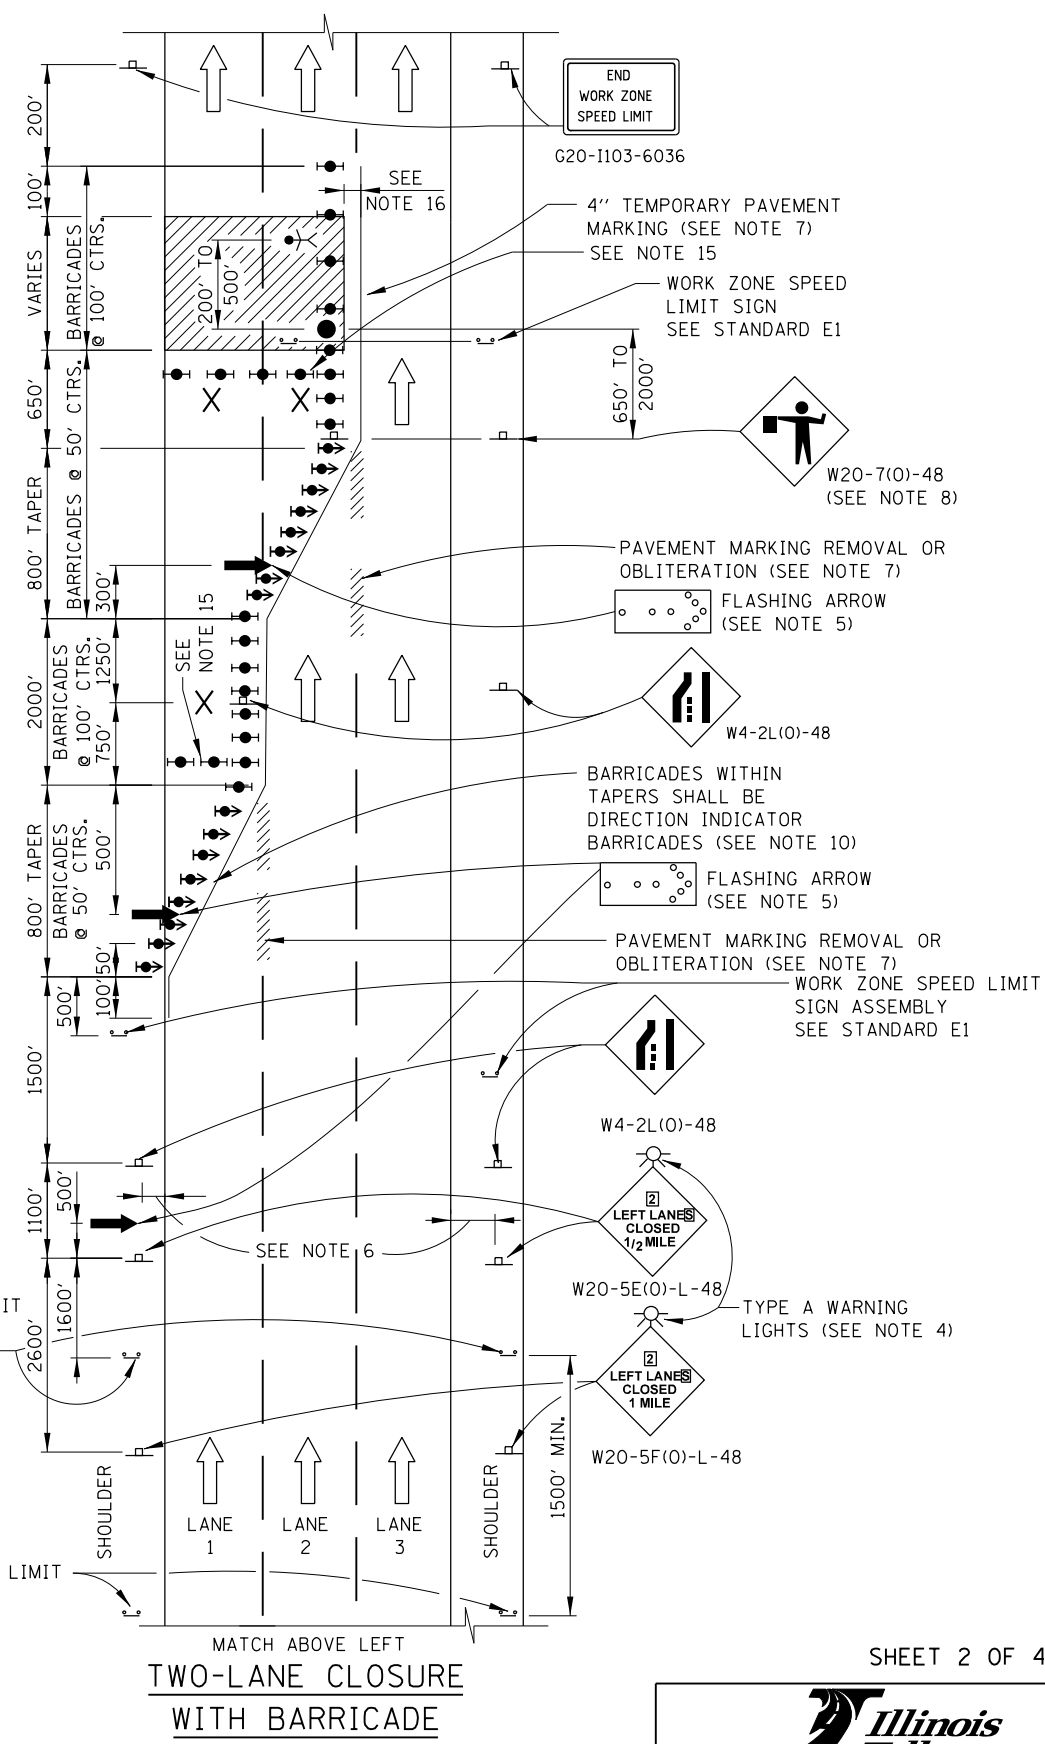


SHEET 2 OF 4

**Illinois Tollway**

LANE CLOSURE DETAILS

STANDARD E2-07

SEE SHEET 1 IN THIS SERIES FOR NOTES

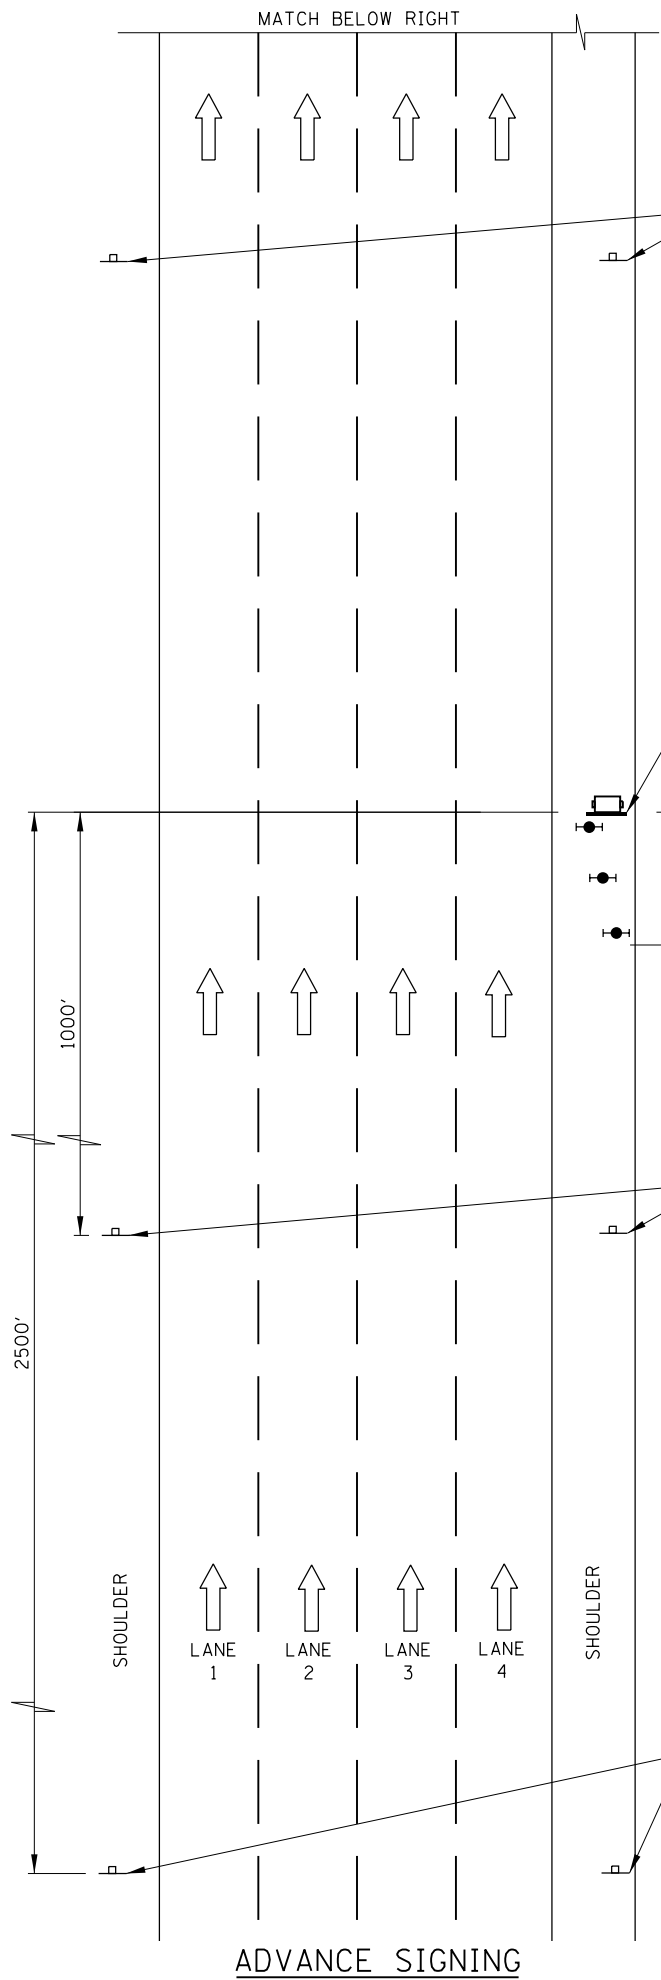

ILLINOIS TOLLWAY PROJECT INFORMATION SIGN (TYPICAL) - BY OTHERS SEE NOTE E.

PORTABLE CHANGEABLE MESSAGE SIGN SEE NOTE D.

THREE (3) BARRICADES, DRUMS OR VERTICAL BARRICADES @ 50' O.C.

W21-1116 WORK ZONE PUBLIC INFORMATION SIGN, SEE NOTE C.

ROAD CONSTRUCTION AHEAD

W20-1a(0)-48 (FOR CONTRACT CONSTRUCTION PROJECTS)

ROAD WORK AHEAD


W20-1(0)-48 (FOR MAINTENANCE AND UTILITY PROJECTS)

X MILES SEE NOTE B.

W16-3a(0)-3612

**LEGEND**

- ARROW BOARD
- WORK AREA
- SIGN
- DIRECTION INDICATOR BARRICADE WITH SEQUENTIAL FLASHING WARNING LIGHT
- TYPE II BARRICADE, DRUM, OR VERTICAL BARRICADE WITH STEADY BURN MONODIRECTIONAL LIGHT
- FLAGGER WITH TRAFFIC CONTROL SIGN
- WORKER
- LANE CLOSED

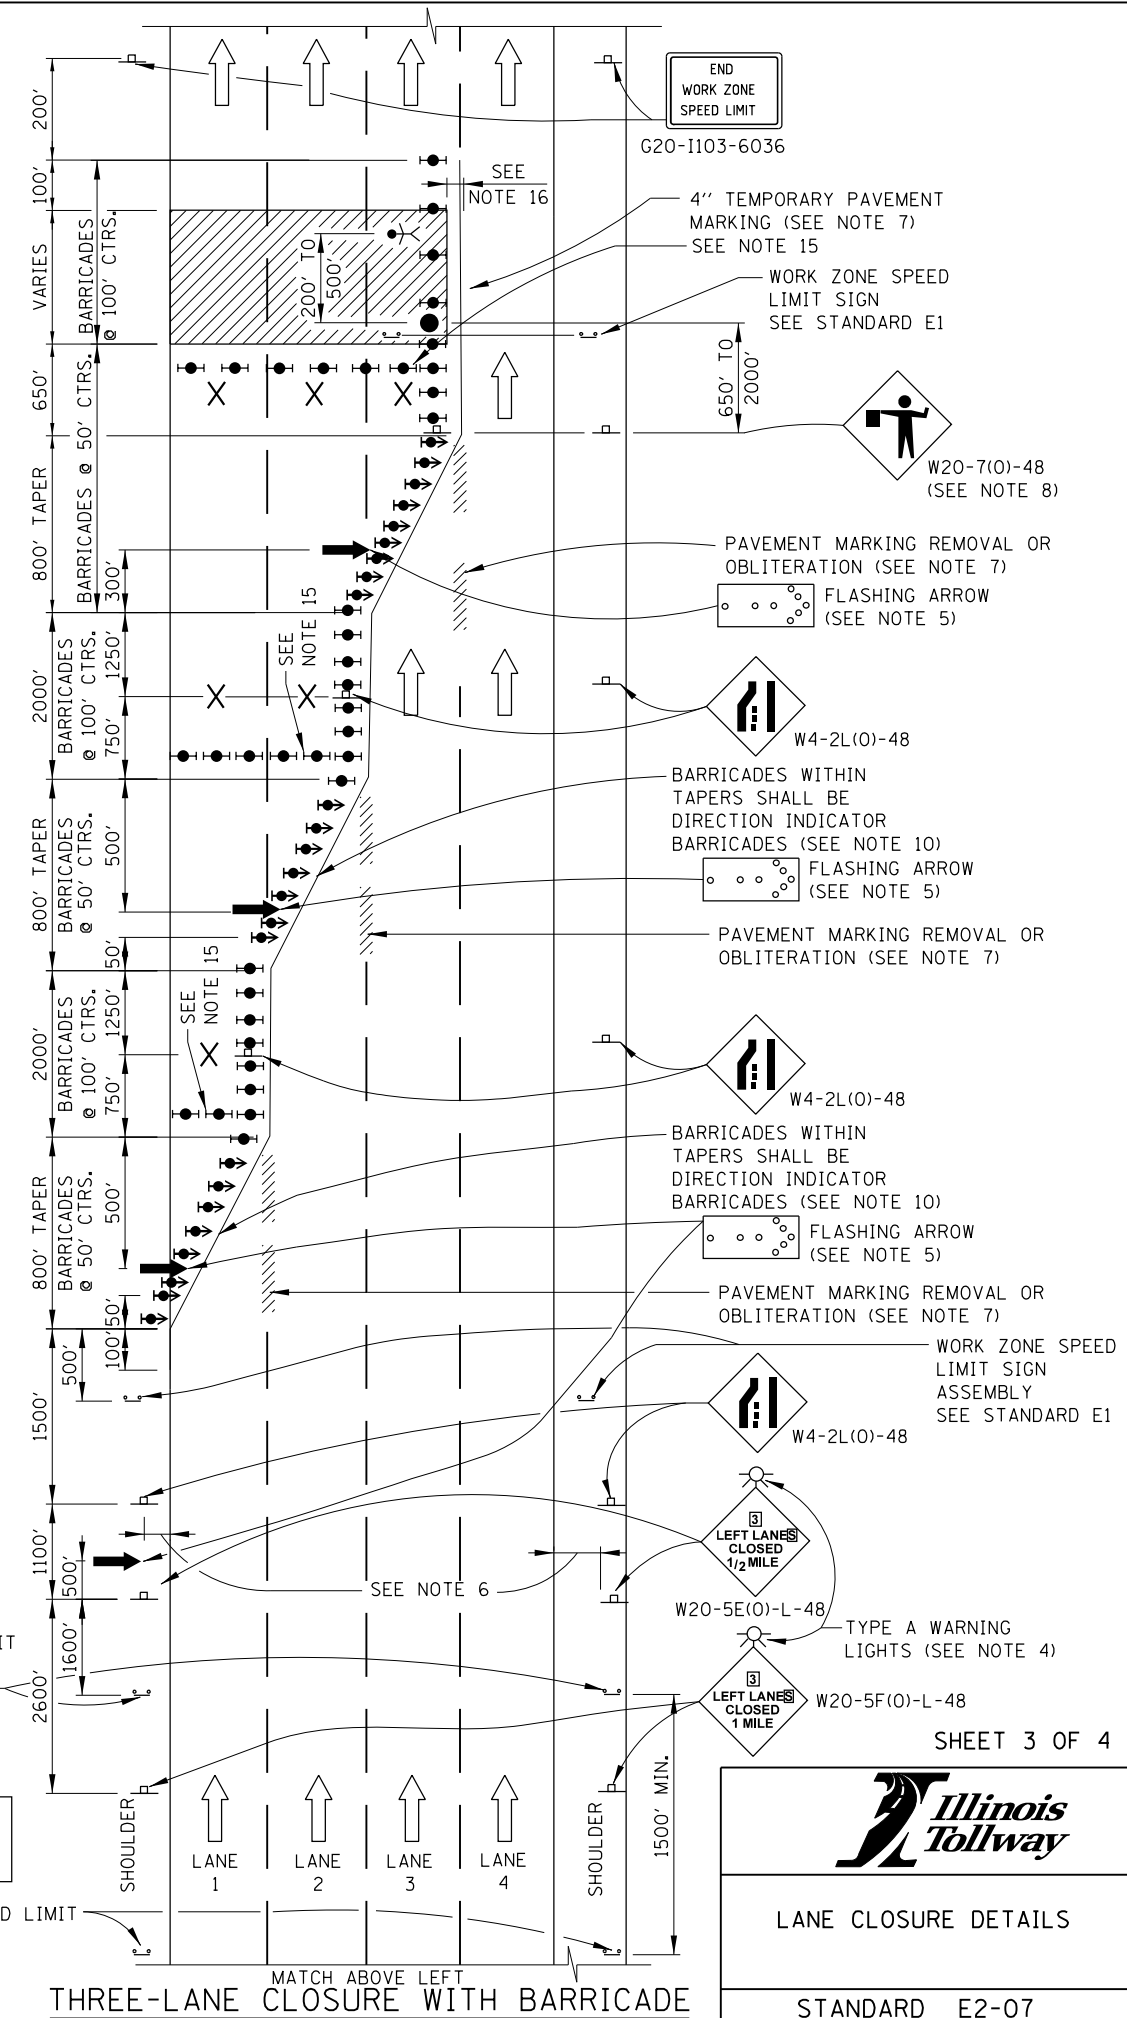

END WORK ZONE SPEED LIMIT

G20-1103-6036

4" TEMPORARY PAVEMENT MARKING (SEE NOTE 7) SEE NOTE 15

WORK ZONE SPEED LIMIT SIGN SEE STANDARD E1

650' TO 2000'

W20-7(0)-48 (SEE NOTE 8)

PAVEMENT MARKING REMOVAL OR OBLITERATION (SEE NOTE 7)

FLASHING ARROW (SEE NOTE 5)

W4-2L(0)-48

BARRICADES WITHIN TAPERS SHALL BE DIRECTION INDICATOR BARRICADES (SEE NOTE 10)

FLASHING ARROW (SEE NOTE 5)

PAVEMENT MARKING REMOVAL OR OBLITERATION (SEE NOTE 7)

W4-2L(0)-48

BARRICADES WITHIN TAPERS SHALL BE DIRECTION INDICATOR BARRICADES (SEE NOTE 10)

FLASHING ARROW (SEE NOTE 5)

PAVEMENT MARKING REMOVAL OR OBLITERATION (SEE NOTE 7)

WORK ZONE SPEED LIMIT SIGN ASSEMBLY SEE STANDARD E1

W4-2L(0)-48

LEFT LANES CLOSED 1/2 MILE

W20-5E(0)-L-48

TYPE A WARNING LIGHTS (SEE NOTE 4)

LEFT LANES CLOSED 1 MILE

W20-5F(0)-L-48

SEE SHEET 1 IN THIS SERIES FOR NOTES

WORK ZONE SPEED LIMIT SIGN ASSEMBLY (SEE NOTE 17)


SHEET 3 OF 4



LANE CLOSURE DETAILS

STANDARD E2-07

APPROVED *Paul Kovacs* CHIEF ENGINEER DATE 5-1-2009

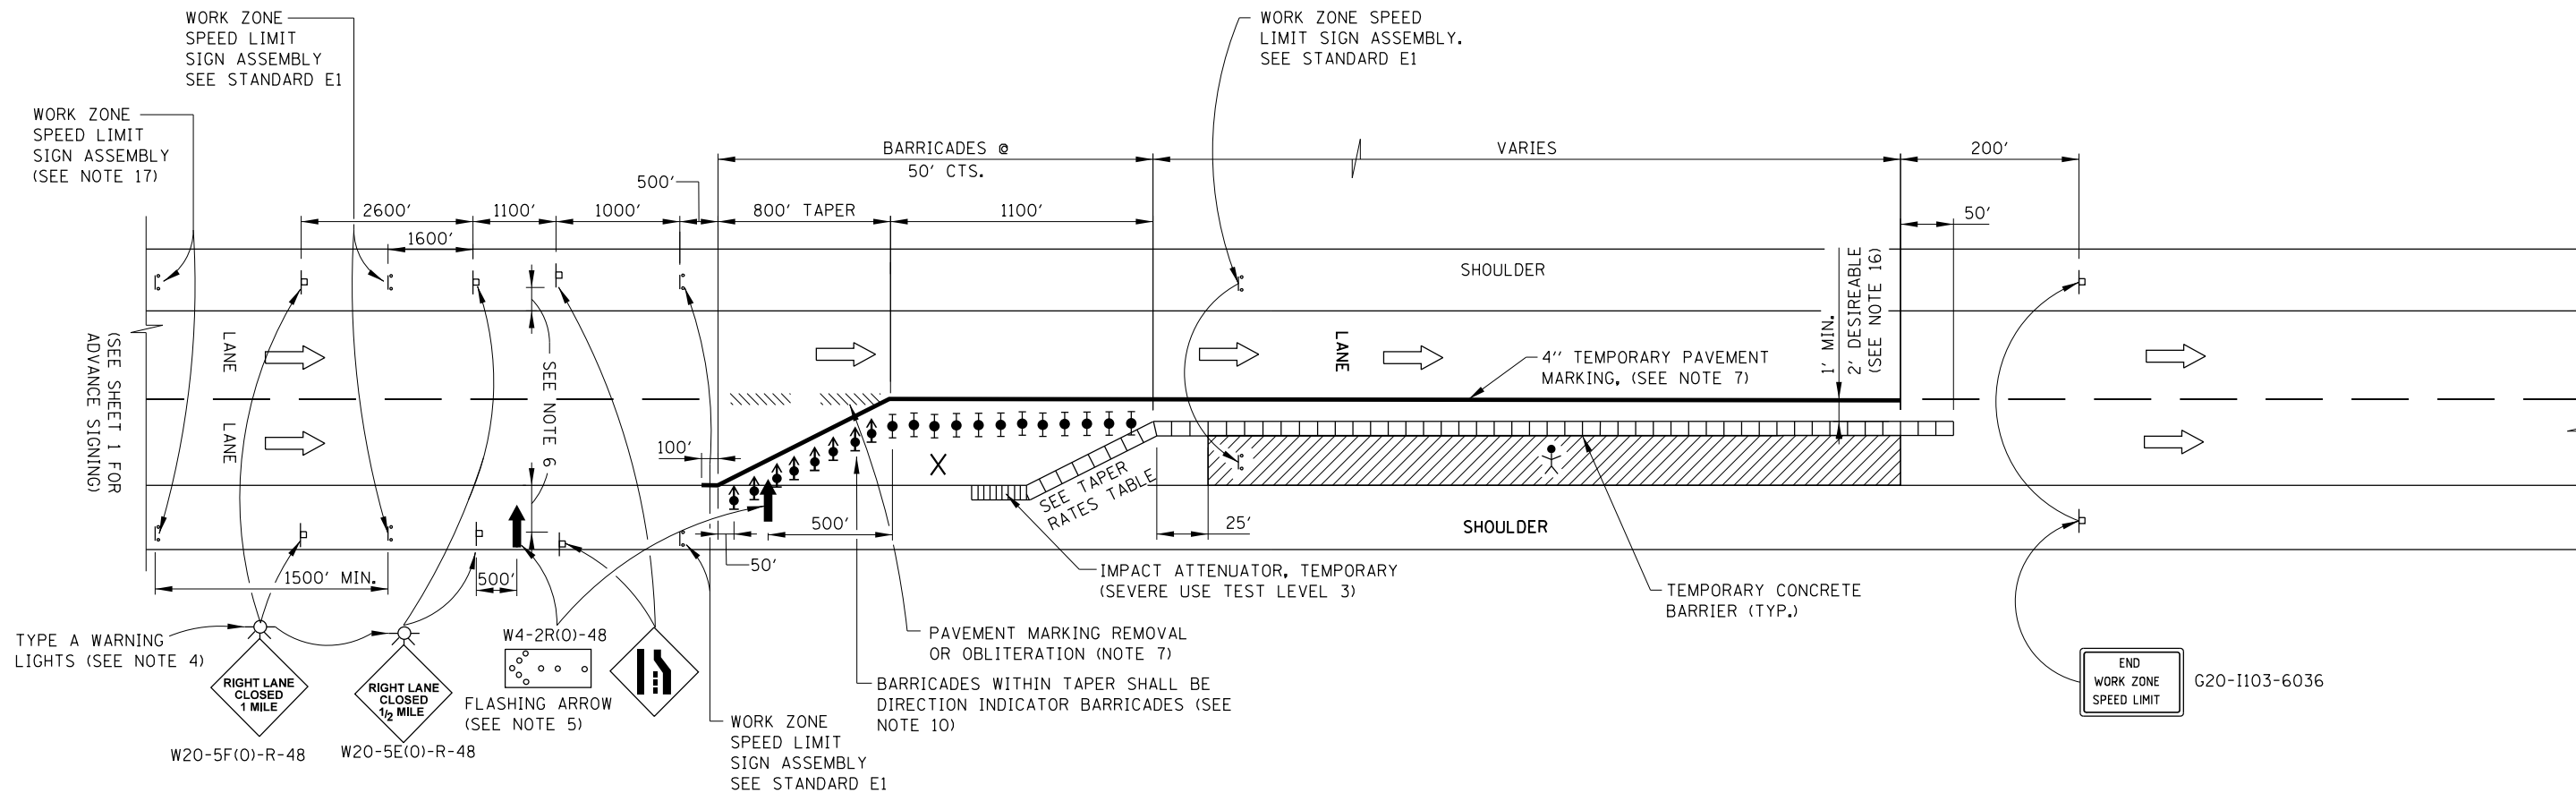

**ONE-LANE CLOSURE WITH BARRIER**

**TAPER RATES**

WORK ZONE SPEED (mph)	SHY LINE (ft.)	BARRIER INSIDE SHY LINE	BARRIER AT OR BEYOND SHY LINE
65	8.5	28:1	19:1
60	8	26:1	18:1
55	7	24:1	16:1
50	6.5	21:1	14:1
45	6	18:1	12:1
40	5	16:1	10:1
35	4.5	15:1	9:1
30	4	13:1	8:1

- LEGEND**
- ARROW BOARD
  - WORK AREA
  - SIGN
  - PORTABLE CHANGEABLE MESSAGE SIGN
  - DIRECTION INDICATOR BARRICADE WITH SEQUENTIAL FLASHING WARNING LIGHT
  - TYPE II BARRICADE, DRUM, OR VERTICAL BARRICADE WITH STEADY BURN MONODIRECTIONAL LIGHT
  - WORKER
  - LANE CLOSED

**NOTE:**  
SEE SHEET 1 OF THIS SERIES FOR NOTES.




APPROVED *Paul Kovacs* CHIEF ENGINEER DATE 3-31-2016

END WORK ZONE SPEED LIMIT G20-I103-6036


**GENERAL NOTES:**

1. THE SHOULDER SHALL BE CLOSED WHEN A WORK ACTIVITY REQUIRING 15 OR MORE MINUTES IS PERFORMED AT A DISTANCE WHICH IS LESS THAN 15 FEET BUT NO CLOSER THAN 2 FEET FROM THE EDGE OF PAVEMENT.
2. THE ADJACENT EXTERIOR LANE SHALL BE CLOSED WHEN WORK IS PERFORMED WITHIN 2 FEET FROM THE EDGE OF PAVEMENT.
3. THE CHANNELIZING DEVICES WHICH SEPARATE THE WORK SPACE FROM THE ADJACENT TRAVEL LANE SHALL BE SPACED AT 25' FOR (200 FEET) AND AT A MAXIMUM OF 50' FOR ALL ADDITIONAL DEVICES.
4. WHEN THE WORKSITE IS UNATTENDED, SUBSTITUTE - "SHOULDER WORK AHEAD" SIGN.
5. WORKER SIGNS OR SHOULDER WORK SIGNS AND CHANNELIZATION DEVICES ARE PLACED ONLY ON THE SIDE OF THE ROADWAY ON WHICH THE ACTIVITY IS PERFORMED.
6. FOR SHOULDER CLOSURE EXTENDING OVERNIGHT, BARRICADE TYPE II WITH STEADY BURNING LIGHT, TYPE C SHALL BE USED.
7. FOR SHORT TERM CLOSURE (SUNRISE TO ONE HOUR BEFORE SUNSET) NOT EXTENDING INTO DARKNESS, CONES MAY BE USED.
8. ONE WORK ZONE SPEED LIMIT SIGN ASSEMBLY SHALL BE PLACED AT A DISTANCE OF 500' TO 2,500' MAXIMUM IN ADVANCE OF WORKERS THROUGHOUT THE SHOULDER CLOSURE. MOVING OPERATIONS MAY REQUIRE CONTINUOUS ADJUSTMENT OF THE SIGN ASSEMBLY LOCATION TO MAINTAIN THE ABOVE INTERVAL.
9. AN ADDITIONAL SIGN ASSEMBLY SHALL BE PLACED 500' BEYOND THE LAST ENTRANCE RAMP FOR EACH INTERCHANGE THAT FALLS WITHIN THE 2,500'.
10. THE SIGN ASSEMBLY SHALL BE PLACED NO CLOSER THAN 500' TO ANY OTHER SIGN.
11. THE WORK ZONE SPEED LIMIT SIGNS AND SIGN ASSEMBLY SHALL BE PROMPTLY REMOVED OR COVERED WHEN SHOULDER CLOSURE IS NOT IN USE.
12. ALL CONFLICTING SPEED LIMIT SIGNS SHALL BE COVERED OR REMOVED.
13. "END WORK ZONE SPEED LIMIT" SIGNS SHALL BE IN PLACE ONLY WHEN THE EXISTING POSTED SPEED > 55MPH.
14. FOR SHOULDER REPAIRS OR REPLACEMENT THE CHANNELIZING DEVICES SHALL BE PLACED AT THE EDGE OF PAVEMENT WHENEVER THE WORK ACTIVITIES RESULT IN A DROPOFF AT THE EDGE OF PAVEMENT.
15. ANY UNATTENDED OBSTACLE OR EXCAVATION LEFT ON THE SHOULDER OVERNIGHT SHALL BE IN COMPLIANCE WITH THE ROADWAY TRAFFIC CONTROL AND COMMUNICATIONS MANUAL.
16. THE WORK ZONE PUBLIC INFORMATION SIGN IS 60" WIDE BY 48" HIGH. THE CONTRACTOR SHALL OBTAIN THE CAMERA-READY ARTWORK REQUIRED FOR THE SIGN MESSAGE BY CONTACTING IDOT'S CENTRAL BUREAU OF OPERATIONS.
17. A 1'-0" MINIMUM/2'-0" DESIRABLE SHY DISTANCE SHALL BE PROVIDED, MEASURED BETWEEN EDGE OF PAVEMENT LANE MARKING TO THE EDGE OF THE TRAFFIC CONTROL DEVICE.

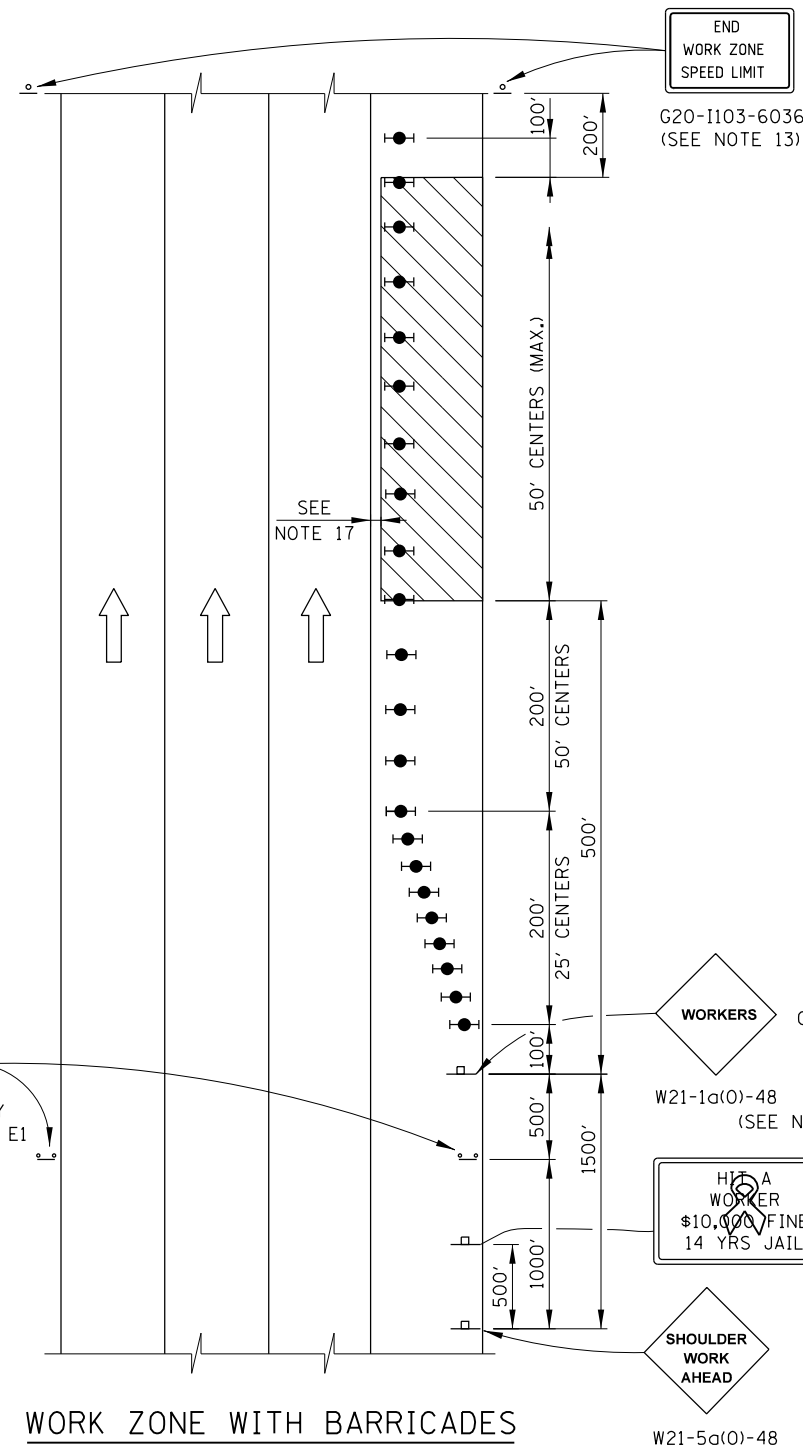

**WORK ZONE WITH BARRICADES**

N.T.S.

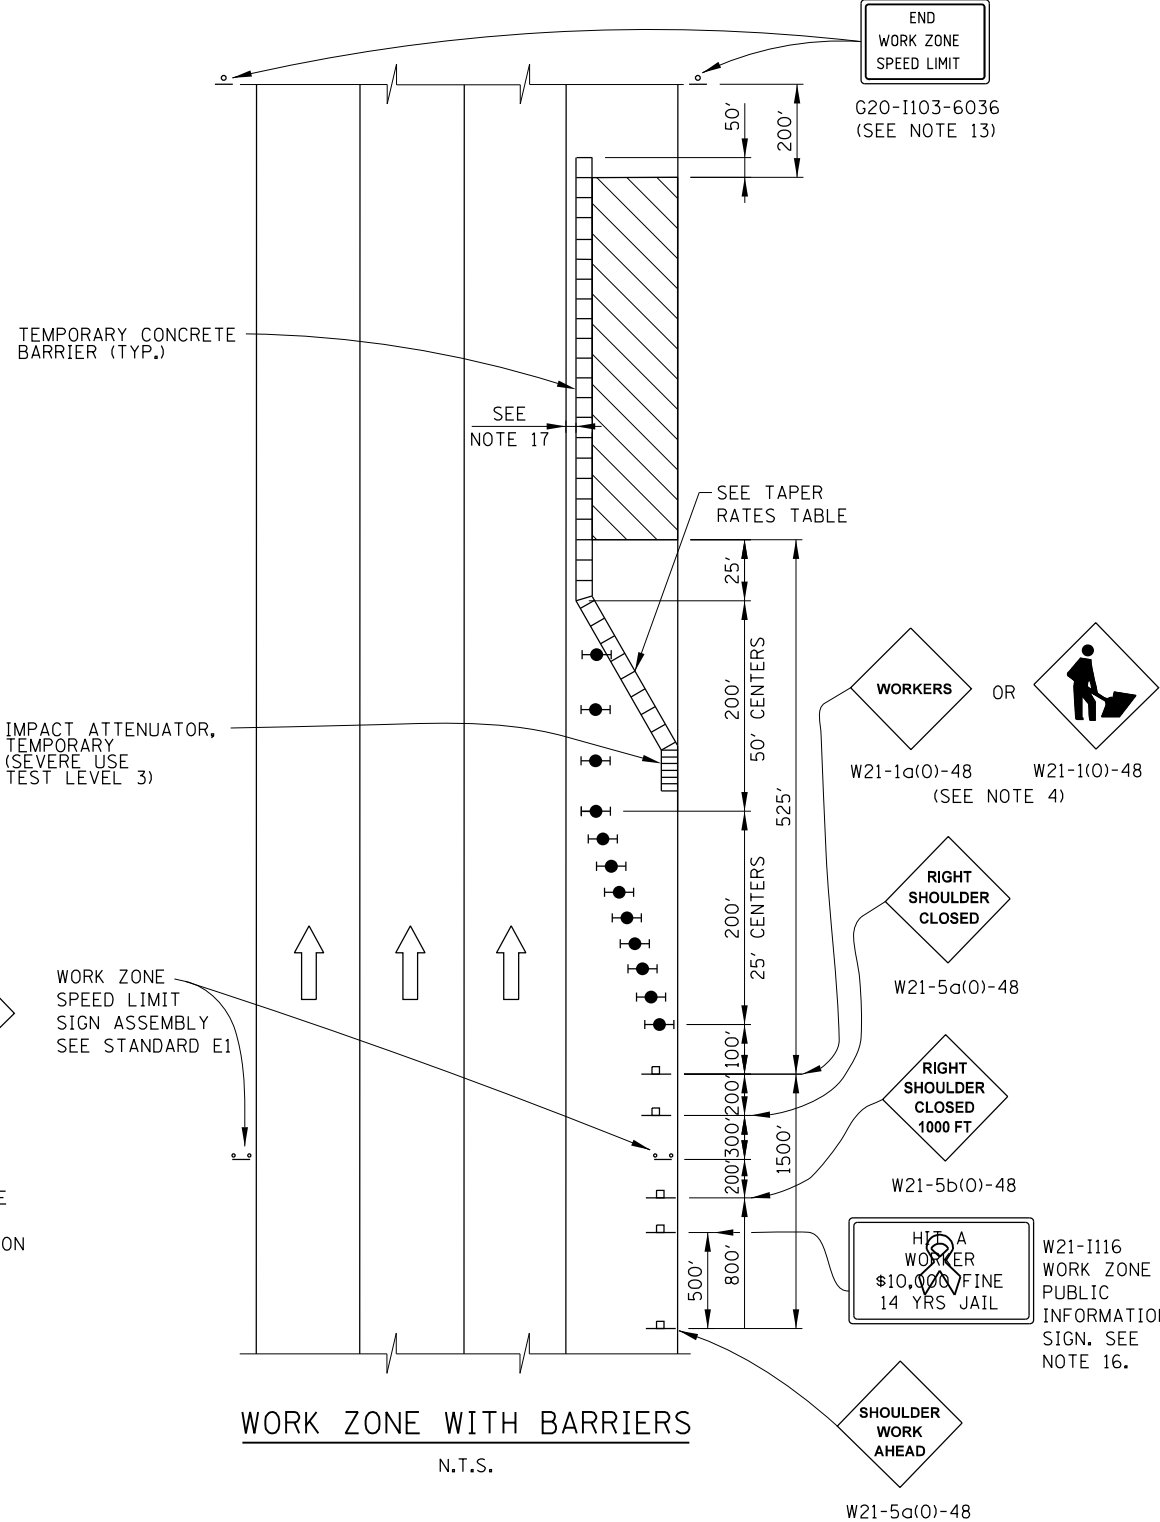

**WORK ZONE WITH BARRIERS**

N.T.S.

**TAPER RATES**

WORK ZONE SPEED (mph)	SHY LINE (ft.)	BARRIER INSIDE SHY LINE	BARRIER AT OR BEYOND SHY LINE
65	8.5	28:1	19:1
60	8	26:1	18:1
55	7	24:1	16:1
50	6.5	21:1	14:1
45	6	18:1	12:1
40	5	16:1	10:1
35	4.5	15:1	9:1
30	4	13:1	8:1

**LEGEND**

- WORK AREA
- SIGN
- TYPE II BARRICADE, DRUM, OR VERTICAL BARRICADE WITH STEADY BURN MONODIRECTIONAL LIGHT

WORK ZONE SPEED LIMIT SIGN ASSEMBLY SEE STANDARD E1

WORK ZONE SPEED LIMIT SIGN ASSEMBLY SEE STANDARD E1

APPROVED *Paul Kovacs* CHIEF ENGINEER DATE 5-1-2009


DATE	REVISIONS
1-01-11	CHANGED SYMBOL DESIGNATION
	REVISED NOTES
3-31-14	REVISED WORKER SIGN NUMBERS PER "MUTCD" AND REVISED NOTES.
3-11-2015	REVISED NOTES
3-31-2016	ADD WORK ZONE WITH BARRIERS.
3-31-2017	ADDED TAPER RATE TABLE.

**Illinois Tollway**



**SHOULDER CLOSURE DETAILS**

**STANDARD E3-06**



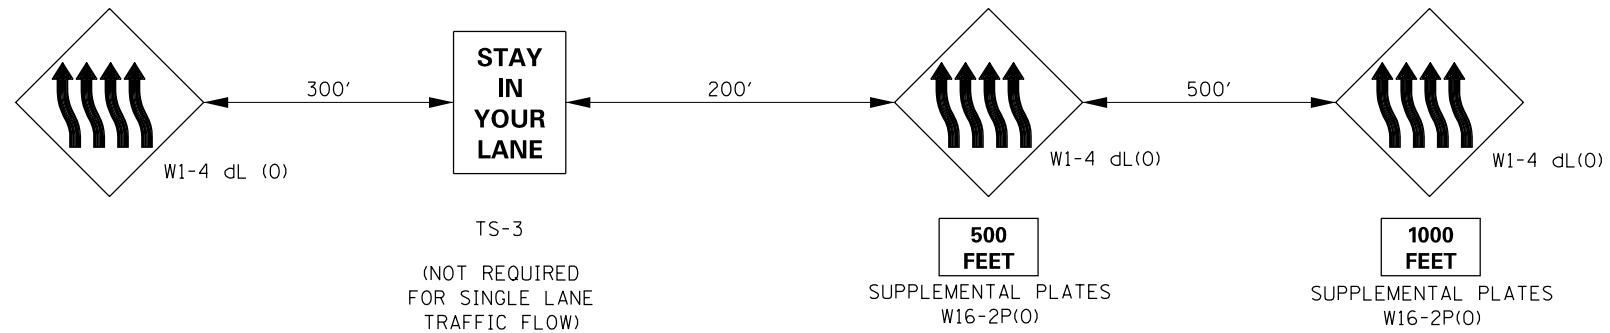

**ADVANCE WARNING SEQUENCE**

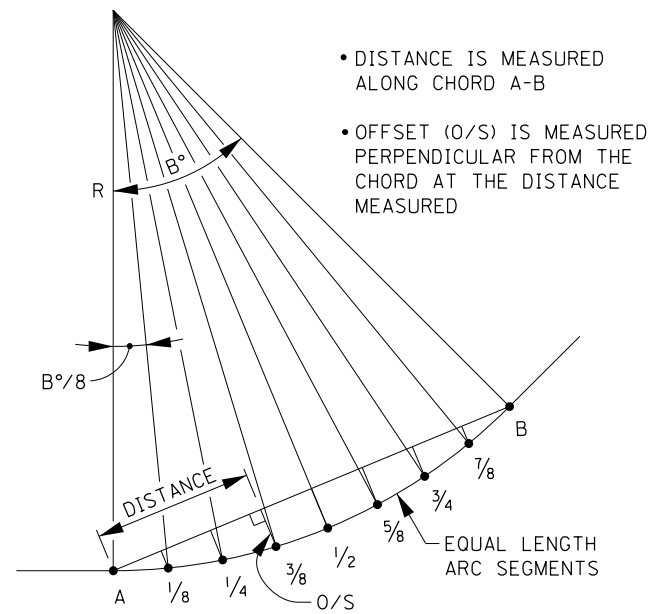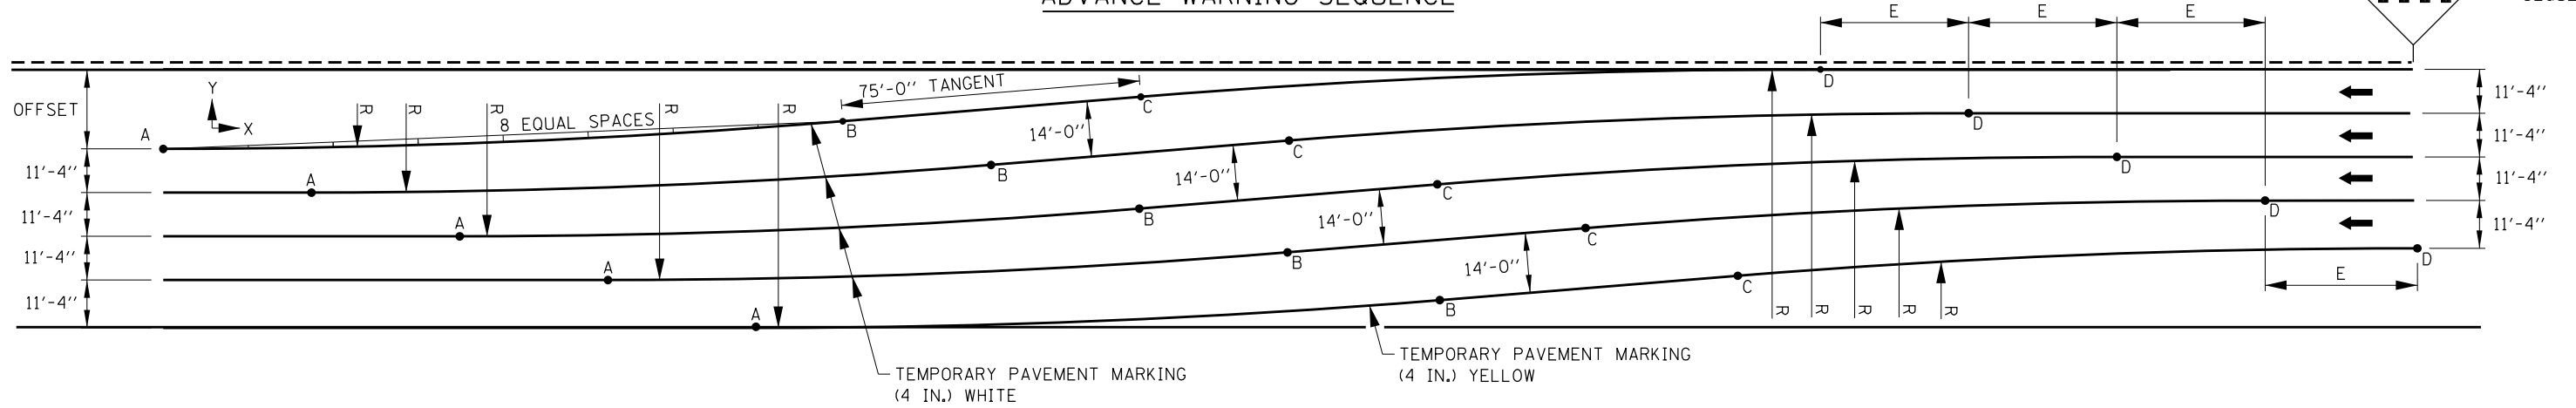

**CHORD OFFSET SKETCH**

- DISTANCE IS MEASURED ALONG CHORD A-B
- OFFSET (O/S) IS MEASURED PERPENDICULAR FROM THE CHORD AT THE DISTANCE MEASURED

**GENERAL NOTES:**

1. REVERSE CURVE INFORMATION CAN BE USED FOR SINGLE LANE OR MULTILANE TRAFFIC FLOWS, SHIFTING RIGHT TO LEFT (AS SHOWN) OR LEFT TO RIGHT BY CHANGING TO THE APPROPRIATE ADVANCE WARNING SEQUENCE.
2. THE REVERSE CURVE SHALL NOT BE USED OUTSIDE THE ACTIVITY AREA. LANE SHIFTS IN ADVANCE OF OR ON THE APPROACH TO THE ACTIVITY AREA SHALL BE IMPLEMENTED WITH A SHIFT RATE OF 65:1.
3. LANE SHIFTS FOR DEPARTURES OUT OF THE ACTIVITY AREA SHALL BE IMPLEMENTED WITH A SHIFT RATE OF 65:1.

DATE	REVISIONS
2-07-12	REVISED NOTES
11-01-12	REVISED NOTES.
3-31-14	REVISED CURVE DATA PER MPH AND REVISED NOTES.
3-11-2015	REVISED NOTES AND ADDED RADIUS DIMENSIONS TO TABLES.
3-31-2016	REVISED TABLE DATA ON SHEET 2.
3-31-2017	REVISED TABLE DATA ON SHEET 2.



TYPE I (45 MPH) (RADIUS: 2100')

TYPE II (50-55 MPH) (RADIUS: 3100')

Table with 11 columns: OFFSET, E, B, A (X, Y), B (X, Y), C (X, Y), D (X, Y). Rows 10-60.

Table with 17 columns: CHORD OFFSET DATA. Sub-headers: 1/8 & 7/8, 1/4 & 3/4, 3/8 & 5/8, 1/2. Sub-sub-headers: O/S, DIST. Rows 10-60.

Table with 11 columns: OFFSET, E, B, A (X, Y), B (X, Y), C (X, Y), D (X, Y). Rows 10-60.

Table with 17 columns: CHORD OFFSET DATA. Sub-headers: 1/8 & 7/8, 1/4 & 3/4, 3/8 & 5/8, 1/2. Sub-sub-headers: O/S, DIST. Rows 10-60.


TYPE III (60-65 MPH) (RADIUS: 4400')

Table with 11 columns: OFFSET, E, B, A (X, Y), B (X, Y), C (X, Y), D (X, Y). Rows 10-60.


Table with 17 columns: CHORD OFFSET DATA. Sub-headers: 1/8 & 7/8, 1/4 & 3/4, 3/8 & 5/8, 1/2. Sub-sub-headers: O/S, DIST. Rows 10-60.

Logo: Illinois Tollway. Text: MAINTENANCE OF TRAFFIC REVERSE CURVE. STANDARD E4-07

Signature: Paul Kovacs. Text: APPROVED CHIEF ENGINEER. DATE 2-7-2012

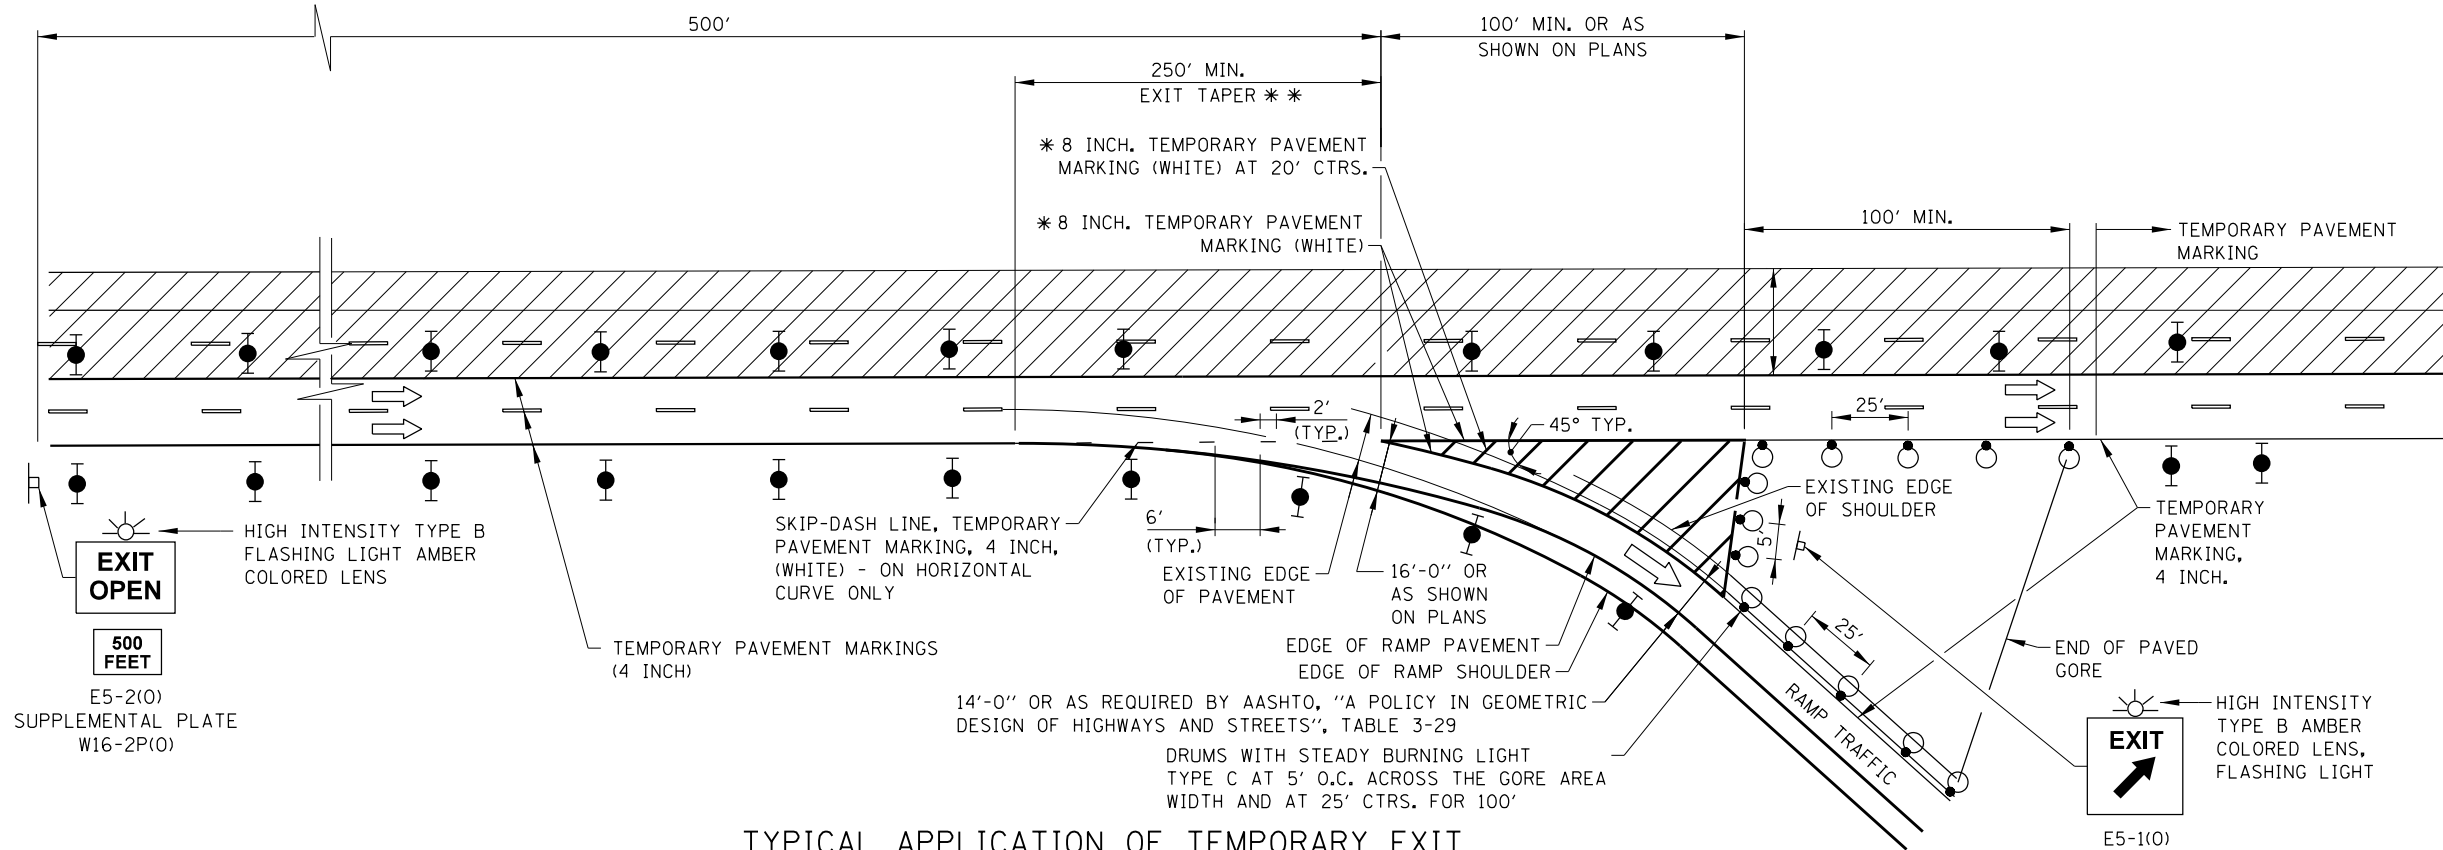

TYPICAL APPLICATION OF TEMPORARY EXIT GORE DELINEATION AND SIGNING

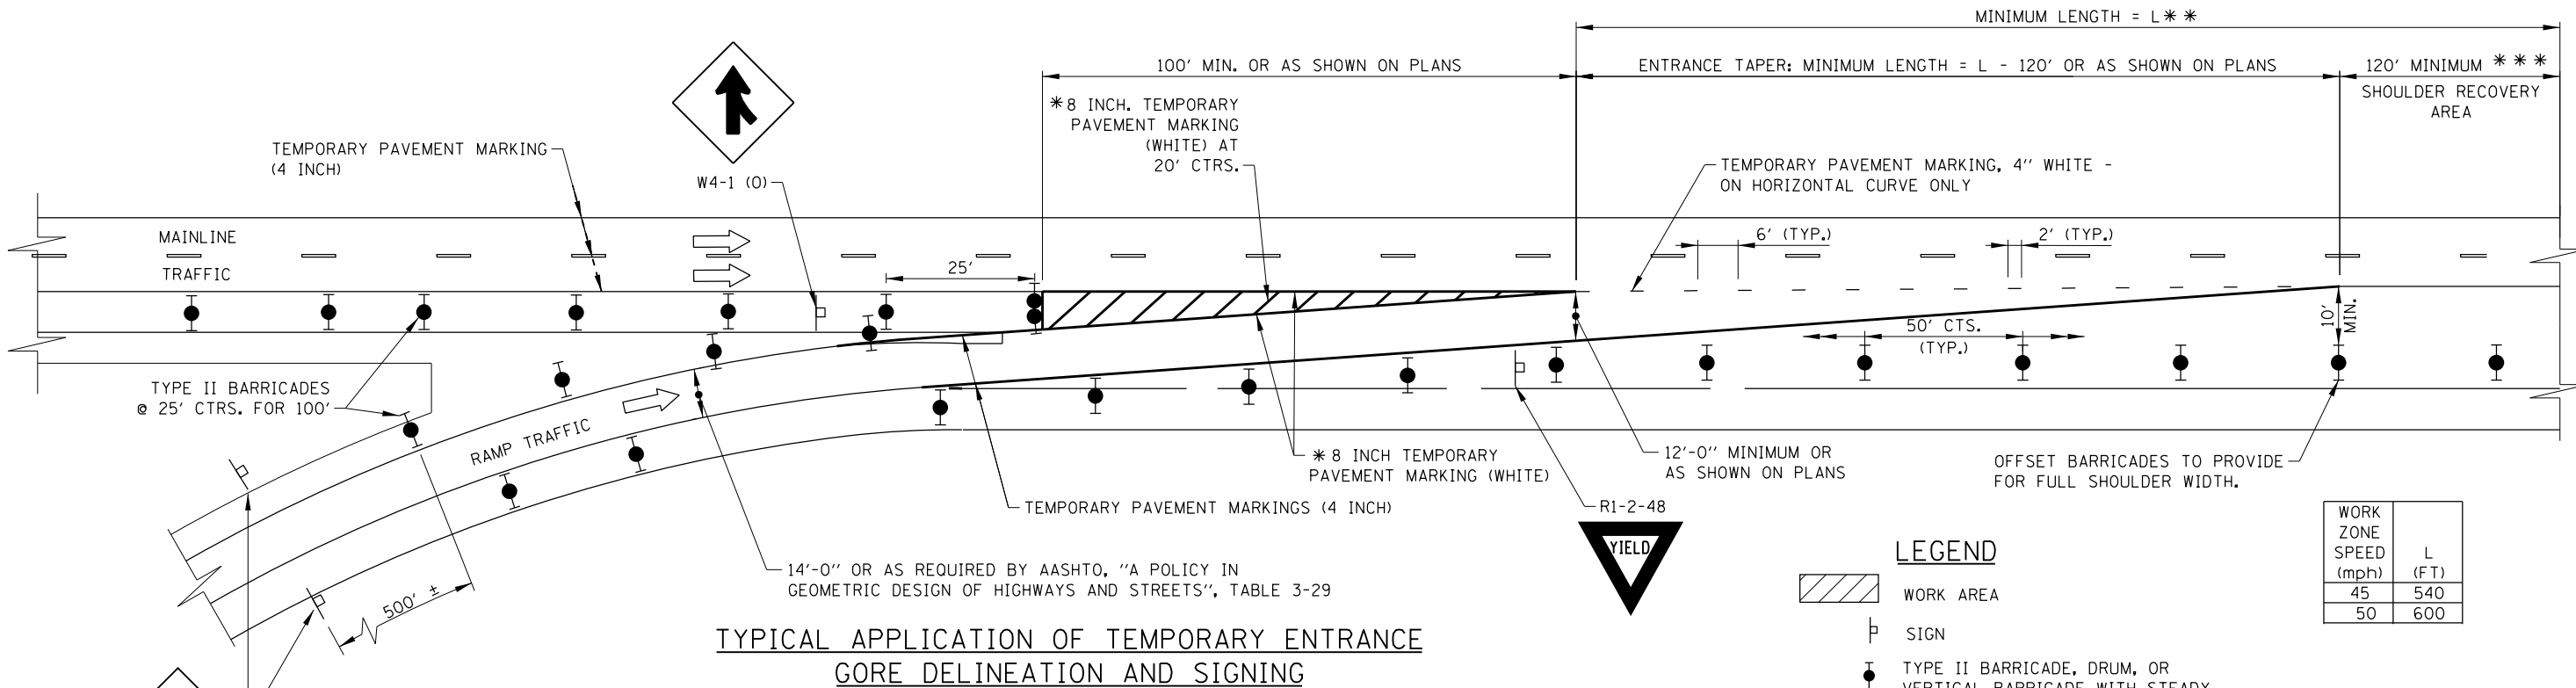

TYPICAL APPLICATION OF TEMPORARY ENTRANCE GORE DELINEATION AND SIGNING

**LEGEND**

	WORK AREA
	SIGN
	TYPE II BARRICADE, DRUM, OR VERTICAL BARRICADE WITH STEADY BURN MONODIRECTIONAL LIGHT
	DRUM WITH STEADY BURNING LIGHT

WORK ZONE SPEED (mph)	L (FT)
45	540
50	600

**NOTE:**  
 WHEN TEMPORARY PAVEMENT MARKING IS NOT REQUIRED, TEMPORARY GORES MAY BE DELINEATED BY DRUMS WITH STEADY BURN LIGHTS AT 25' C-C ACCORDING TO THE CONFIGURATIONS SHOWN.


- \* 8 INCH TEMPORARY PAVEMENT MARKING IS TO BE MADE OF 2-TEMPORARY PAVEMENT MARKING 4 INCH, WHITE OF THE TYPE SPECIFIED.
- \*\* REFER TO TABLE - TAPER LENGTHS ARE BASED ON 12'-0" RAMP WIDTH AT START OF ENTRANCE TAPER
- \*\*\* WHERE VIABLE WITH STAGED CONSTRUCTION

DATE	REVISIONS
2-07-2012	REVISED MERGE SIGN.
3-31-2014	ADDED 45 MPH SPEED TO ENTRANCE TAPER.
3-11-2015	REVISED EXIT/ENTRANCE DETAIL LAYOUTS REMOVED DETAILS NOT NEEDED.
3-31-2016	REVISED ENTRANCE GORE DETAIL.
3-31-2017	REVISED EXIT GORE DRUM LAYOUT
3-1-2018	REVISED DIMENSIONS FOR ENTRANCE TAPER.

**TEMPORARY GORE DETAILS**

STANDARD E5-07

APPROVED: *Paul Kovacs* DATE 5-1-2009  
 CHIEF ENGINEERING OFFICER

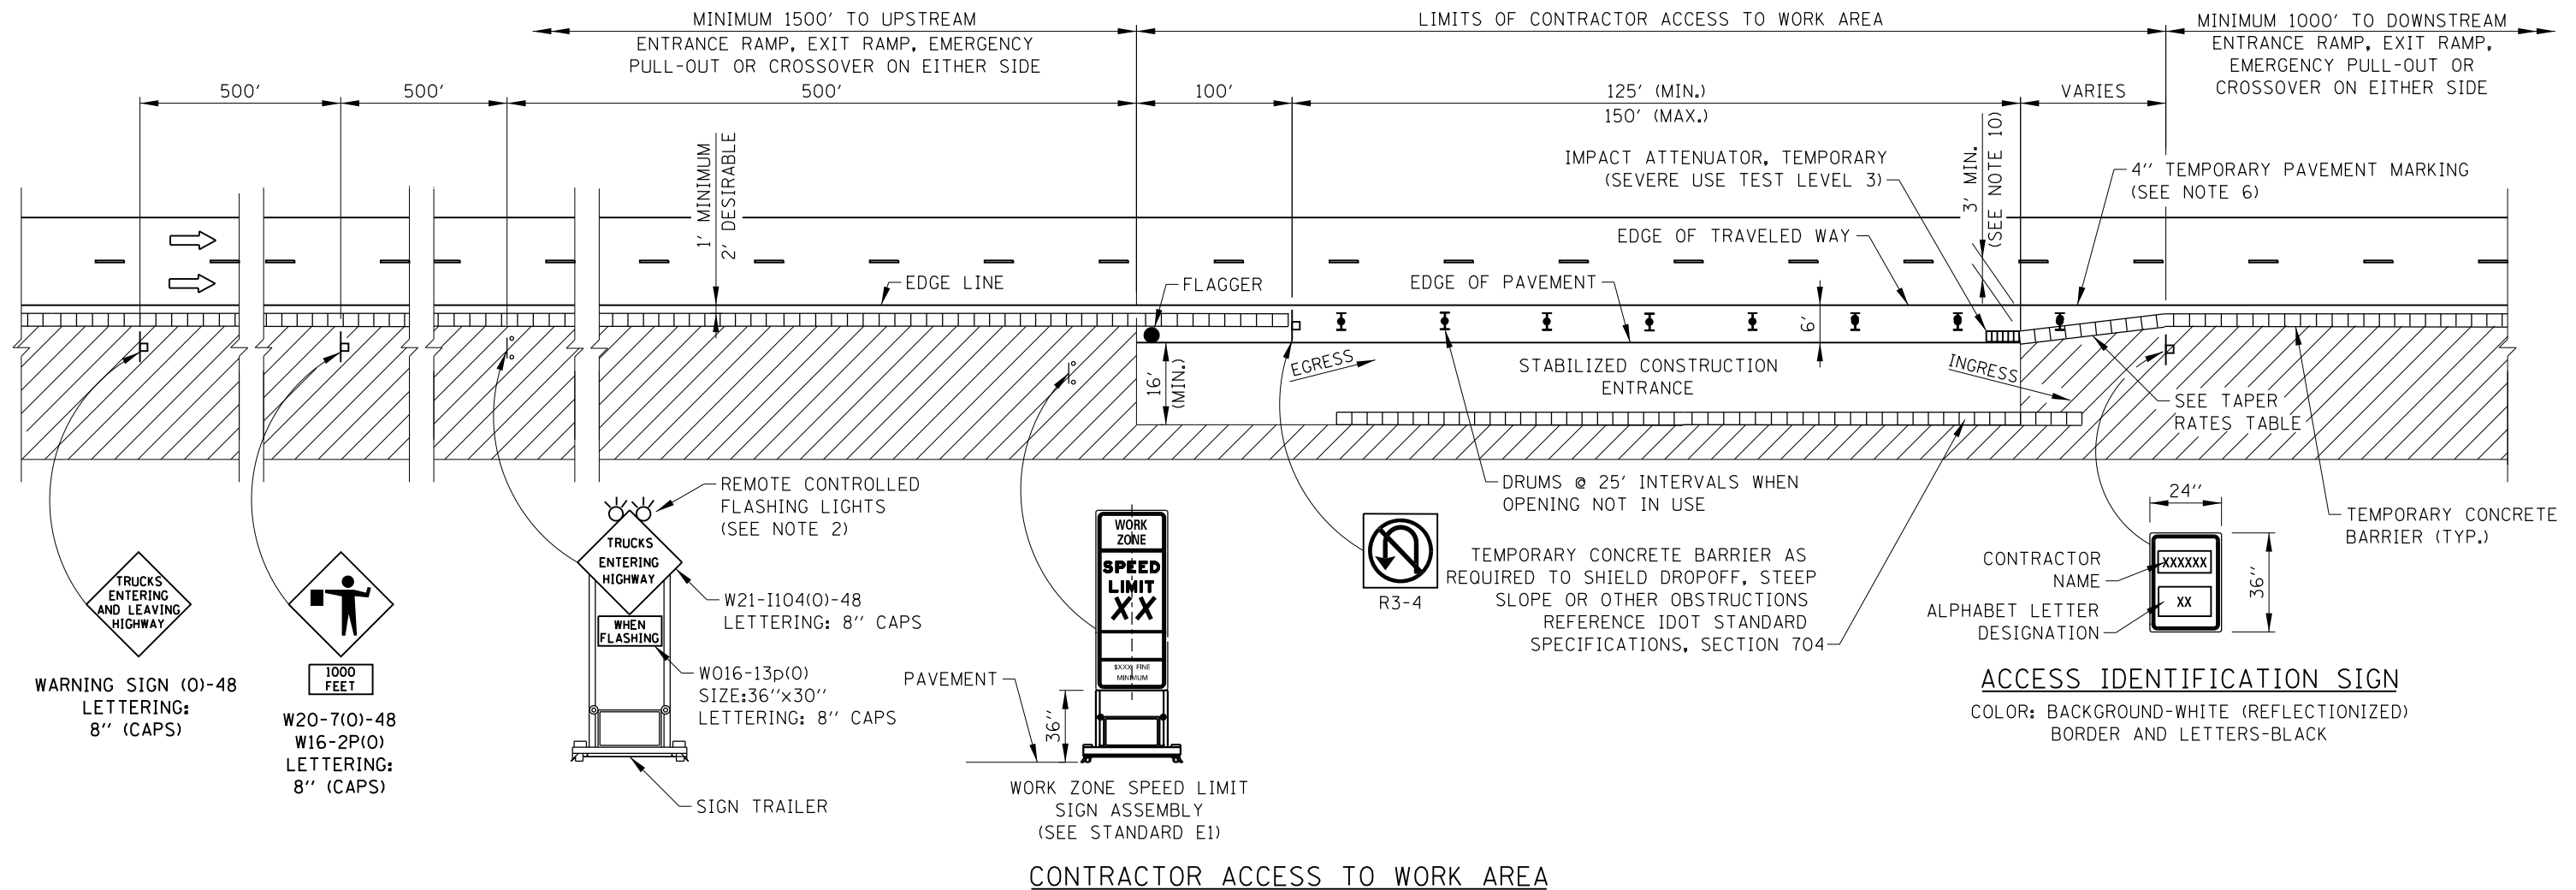

**CONTRACTOR ACCESS TO WORK AREA**

**NOTES:**

- SIGNS DESIGNATED FOR THIS ACCESS TO WORK AREA SHALL BE COVERED OR TURNED AWAY FROM THE TRAFFIC WHEN THE FLAGGER IS NOT ON STATION AND THE ACCESS OPENINGS ARE NOT IN USE.
- THE FLASHING WARNING LIGHT SHALL MEET THE REQUIREMENTS OF ILLINOIS TOLLWAY SUPPLEMENTAL SPECIFICATIONS AND BE OPERATED BY THE FLAGGER REMOTELY. THE LIGHTS SHALL BE FLASHING ONLY WHEN A VEHICLE IS ENTERING THE ILLINOIS TOLLWAY.
- WHEN THREE LANES OR MORE ARE OPENED TO TRAFFIC, ADVANCE WARNING SIGNS AND ASSEMBLIES SHALL BE PROVIDED ON BOTH SIDES OF TRAVELED WAY.
- WHEN CONTRACTOR ACCESS TO WORK AREA IS ON OPPOSITE SIDE FROM SHOWN, ALL INSTALLATIONS ARE MIRROR IMAGE.
- FOR NIGHTTIME OPERATIONS, TEMPORARY LIGHTING OF CONSTRUCTION ACCESS TO WORK AREA SHALL BE PROVIDED.
- TEMPORARY PAVEMENT MARKINGS SHALL BE REPLACED AS OFTEN AS NECESSARY TO DELINEATE OPENINGS.
- IF POSSIBLE, LANE CLOSURES SHALL BE UTILIZED TO ELIMINATE THE MERGING OF CONSTRUCTION TRAFFIC INTO THROUGH TRAFFIC LANES.
- A 1'-0" MINIMUM/2'-0" DESIRABLE SHY DISTANCE SHALL BE PROVIDED, MEASURED BETWEEN EDGE OF PAVEMENT LANE MARKING TO THE EDGE OF THE TRAFFIC CONTROL DEVICES.
- "TRUCKS ENTERING HIGHWAY" SIGN MAY BE SUPPORTED BY OPTIONAL POST OR STAND MOUNTED DEVICES WHEN POSITIONED BEHIND TEMPORARY CONCRETE BARRIER.
- A TEMPORARY EXCEPTION TO THE 3' MINIMUM CLEARANCE BETWEEN EDGE OF TRAVELED WAY AND EDGE OF ATTENUATOR MAY BE REQUESTED FOR PCC PAVING OPERATIONS WHEN THIS CONFIGURATION DOES NOT PROVIDE 4' OF CLEARANCE BETWEEN BACK OF ATTENUATOR AND THE PROPOSED EDGE OF THE LANE BEING CONSTRUCTED IN THE CURRENT STAGE. THE DURATION OF REDUCED CLEARANCE SHALL BE LIMITED TO 24 HOURS.
- CONTRACTOR ACCESS LOCATIONS SHALL BE SPACED NO CLOSER THAN 2,600 FEET BETWEEN AREAS, EXCEPT FOR BRIDGE WORK WHERE 1 ACCESS LOCATION MAY BE PROVIDED ON EACH SIDE OF THE STRUCTURE. AT THESE LOCATIONS, ONLY 1 ACCESS LOCATION AT A TIME WILL BE ALLOWED TO BE OPEN FOR USE.

**TAPER RATES**

WORK ZONE SPEED (mph)	SHY LINE (ft.)	BARRIER INSIDE SHY LINE	BARRIER AT OR BEYOND SHY LINE
65	8.5	28:1	19:1
60	8	26:1	18:1
55	7	24:1	16:1
50	6.5	21:1	14:1
45	6	18:1	12:1
40	5	16:1	10:1
35	4.5	15:1	9:1
30	4	13:1	8:1

**LEGEND**


- FLAGGER
- ▬ CONSTRUCTION SIGN ON SUPPORT PER ILLINOIS TOLLWAY STANDARD UNLESS NOTED
- ➡ DIRECTION OF TRAFFIC FLOW
- ▨ WORK AREA
- ⊥ DRUM WITH STEADY BURNING MONODIRECTIONAL LIGHT

APPROVED: *Paul Kovacs* DATE 2-7-2012  
CHIEF ENGINEERING OFFICER

DATE	REVISIONS
3-01-2013	REVISED NOTES.
3-31-2014	REVISED NOTE FOR TEMPORARY CONCRETE BARRIER.
3-31-2017	ADDED TAPER RATES TABLE
3-01-2018	ADDED NOTES 10 & 11

**CONTRACTOR ACCESS TO WORK AREA**

STANDARD E6-04

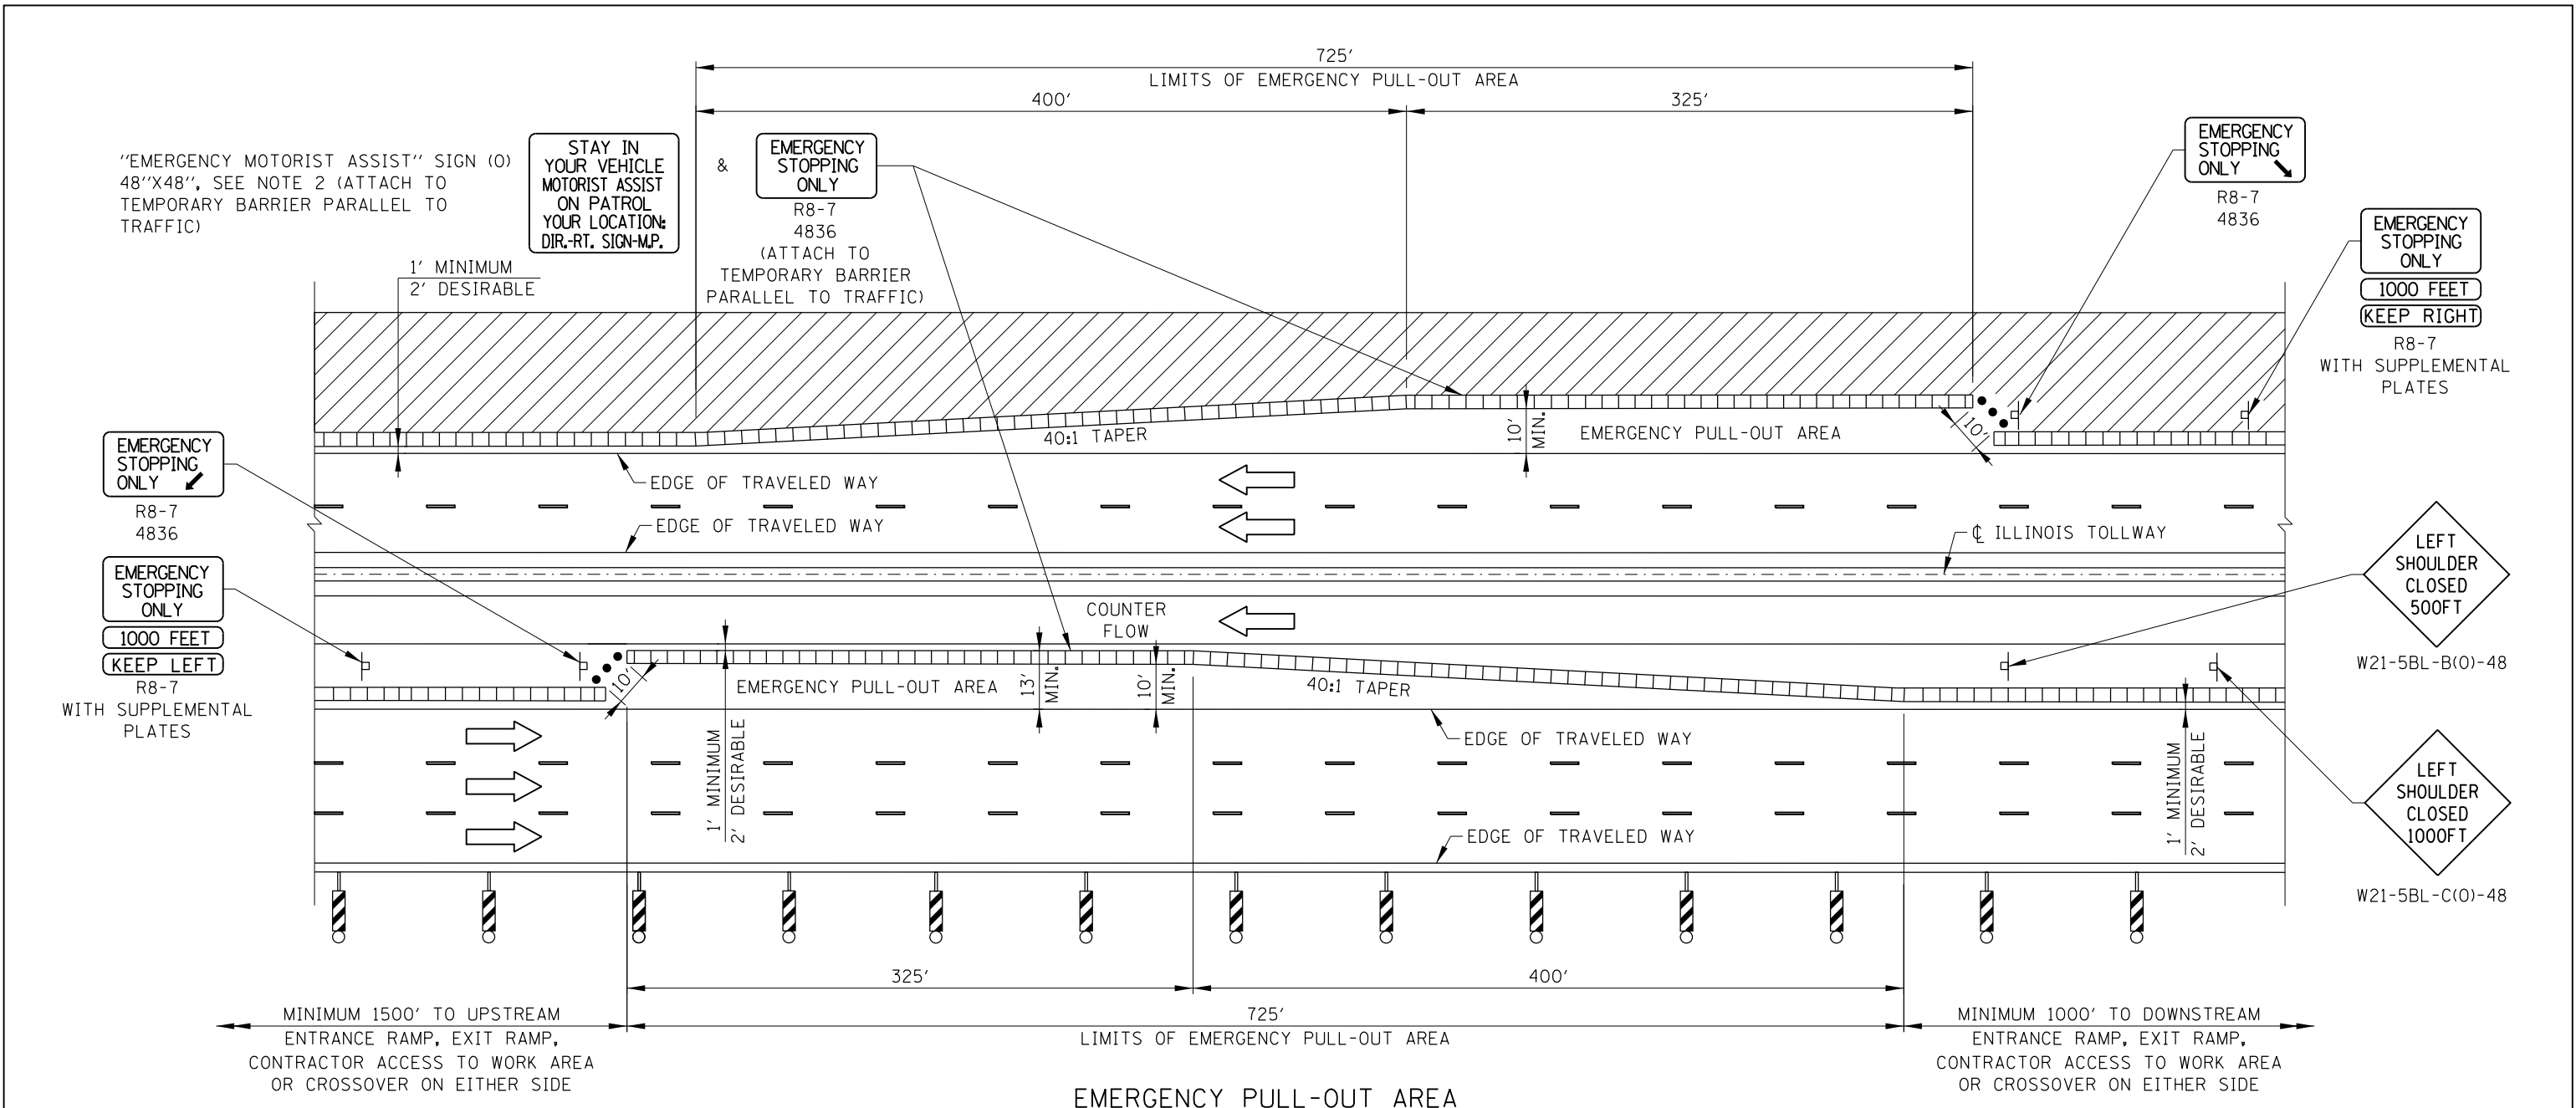

**LEGEND**

- TEMPORARY CONCRETE BARRIER WITH BARRIER DELINEATORS ON TRAFFIC SIDE
- VERTICAL PANELS WITH STEADY BURNING LIGHTS @ 100 FT CENTERS ALONG ROADWAY (TANGENT) AND 50 FT CENTERS ALONG TAPERS.
- WORK AREA
- FLEXIBLE DELINEATOR POSTS
- DIRECTION OF TRAFFIC FLOW
- CONSTRUCTION SIGN ON SUPPORT PER ILLINOIS TOLLWAY STANDARD UNLESS NOTED.

**NOTES:**

1. PULL-OUT AREA SPACED PER CONTRACT DOCUMENTS.
2. ENGINEER TO DETERMINE EMERGENCY ASSIST SIGN'S INFORMATION FOR DIRECTION-ROUTE SIGN-MILEPOST ONCE THE LOCATION HAS BEEN ACCEPTED.
3. A 1'-0" MINIMUM/2'-0" DESIRABLE SHY DISTANCE SHALL BE PROVIDED, MEASURED BETWEEN EDGE OF PAVEMENT LANE MARKING TO THE EDGE OF THE TRAFFIC CONTROL DEVICE.
4. FLEXIBLE DELINEATORS TO BE 48" IN HEIGHT ABOVE BASE, TUBULAR POSTS (ORANGE) WITH 360 DEGREES FULL VIEW TWO-4" FLOURESCENT ORANGE REFLECTORIZED TAPE BANDS. FLEXIBLE DELINEATORS SHALL BE CAPABLE OF BENDING UNDER REPEATED IMPACTS AND RETURN TO AN UPRIGHT POSITION WITHOUT DAMAGE TO THE IMPACTING VEHICLE OR THE DELINEATORS. THE DELINEATOR'S BASE SHALL BE SECURELY MOUNTED TO THE ROADWAY SURFACE. THE POSTS SHALL BE REMOVABLE FROM THE BASES TO PERMIT REPLACEMENT OF DAMAGED UNITS AS REQUIRED.

*Paul Kovacs*  
 APPROVED CHIEF ENGINEER DATE 2-7-2012


DATE	REVISIONS
11-01-12	REVISED LENGTH OF PULL-OUT AREA
	REVISED NOTES
03-01-13	REVISED "EMERGENCY MOTORIST ASSIST" SIGN NOTE.
03-31-14	ADDED ENFORCEMENT PULL-OUT AREA
03-11-15	REVISED NOTES



PULL-OUT AREA

STANDARD E7-04

"EMERGENCY MOTORIST ASSIST" SIGN (O)  
48"x48", SEE NOTE 2 (ATTACH TO  
TEMPORARY BARRIER PARALLEL TO TRAFFIC)

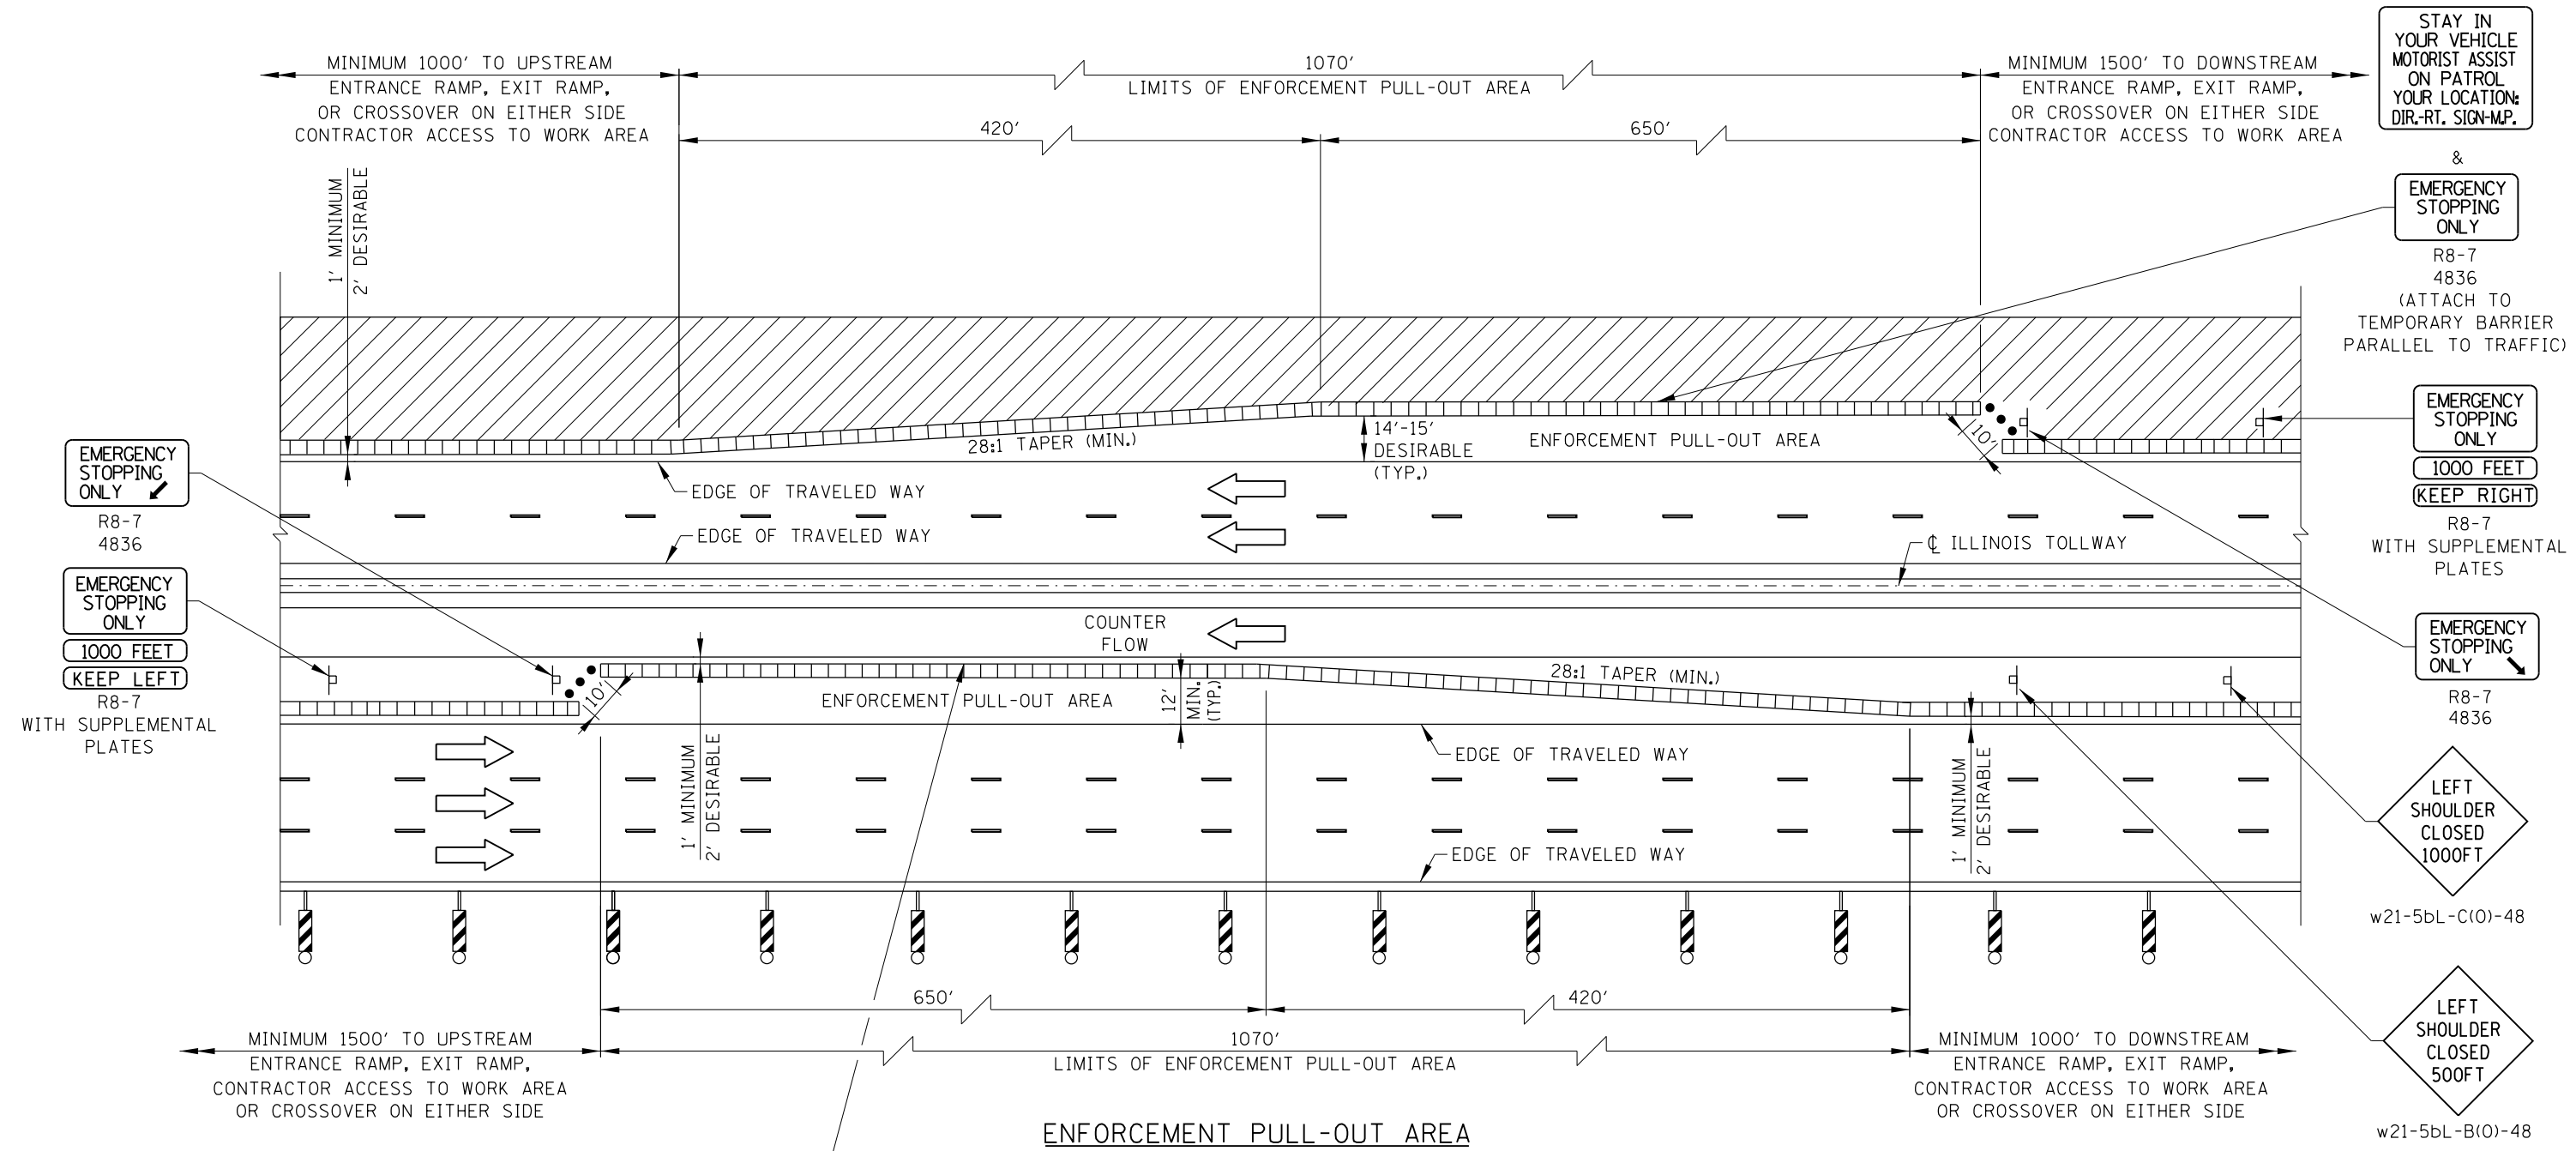

EMERGENCY STOPPING ONLY  
R8-7  
4836

EMERGENCY STOPPING ONLY  
1000 FEET  
KEEP LEFT  
R8-7  
WITH SUPPLEMENTAL PLATES

STAY IN YOUR VEHICLE  
MOTORIST ASSIST  
ON PATROL  
YOUR LOCATION:  
DIR.-RT. SIGN-M.P.

&  
EMERGENCY STOPPING ONLY  
R8-7  
4836  
(ATTACH TO  
TEMPORARY BARRIER  
PARALLEL TO TRAFFIC)

EMERGENCY STOPPING ONLY  
1000 FEET  
KEEP RIGHT  
R8-7  
WITH SUPPLEMENTAL PLATES

EMERGENCY STOPPING ONLY  
R8-7  
4836

LEFT SHOULDER CLOSED 1000FT  
w21-5bL-C(0)-48

LEFT SHOULDER CLOSED 500FT  
w21-5bL-B(0)-48

"EMERGENCY MOTORIST ASSIST" SIGN (O)  
48"x48", SEE NOTE 2 (ATTACH TO  
TEMPORARY BARRIER PARALLEL TO TRAFFIC)

STAY IN YOUR VEHICLE  
MOTORIST ASSIST  
ON PATROL  
YOUR LOCATION:  
DIR.-RT. SIGN-M.P.

&  
EMERGENCY STOPPING ONLY  
R8-7  
4836  
(ATTACH TO  
TEMPORARY BARRIER  
PARALLEL TO TRAFFIC)

- LEGEND**
- TEMPORARY CONCRETE BARRIER WITH BARRIER DELINEATORS ON TRAFFIC SIDE
  - VERTICAL PANELS WITH STEADY BURNING LIGHTS @ 100 FT CENTERS ALONG ROADWAY (TANGENT) AND 50 FT CENTERS ALONG TAPERS.
  - WORK AREA
  - FLEXIBLE DELINEATOR POSTS
  - DIRECTION OF TRAFFIC FLOW
  - CONSTRUCTION SIGN ON SUPPORT PER ILLINOIS TOLLWAY STANDARD UNLESS NOTED.

SEE SHEET 1 IN THIS SERIES FOR NOTES.

PULL-OUT AREA

STANDARD E7-04

*Paul Kovacs*  
APPROVED CHIEF ENGINEER DATE 2-7-2012