

THE ILLINOIS STATE TOLL HIGHWAY AUTHORITY

May 15, 2015

DESIGN BULLETIN No.15-02


SUBJECT: SIGNING UPDATES FOR ALL-ELECTRONIC TOLL (AET) MESSAGING

Effective immediately, mainline and approach road signing for All-Electronic Toll (AET) operation shall follow the guidance provided in Attachments B & C.

AET SIGNING – ATTACHMENTS B & C

AET operation consists of completely cashless toll collection. Attachment B provides typical interchange AET signing on both the mainline and approach roads to an interchange. These signs are to be appropriately adapted for use on all forms of Tollway interchanges. Attachment C illustrates typical sign layouts, which vary by text length on the sign. Consult the Tollway Sign Shop for detailed sign layouts.

Design Section Engineers (DSE) are hereby directed to immediately use this Design Bulletin direction for all contracts currently under design, being advertised for sealed bids, and for all future contract advertisements.




Paul D. Kovacs, P.E.
Chief Engineer

5/15/15




Date

NOT TO SCALE

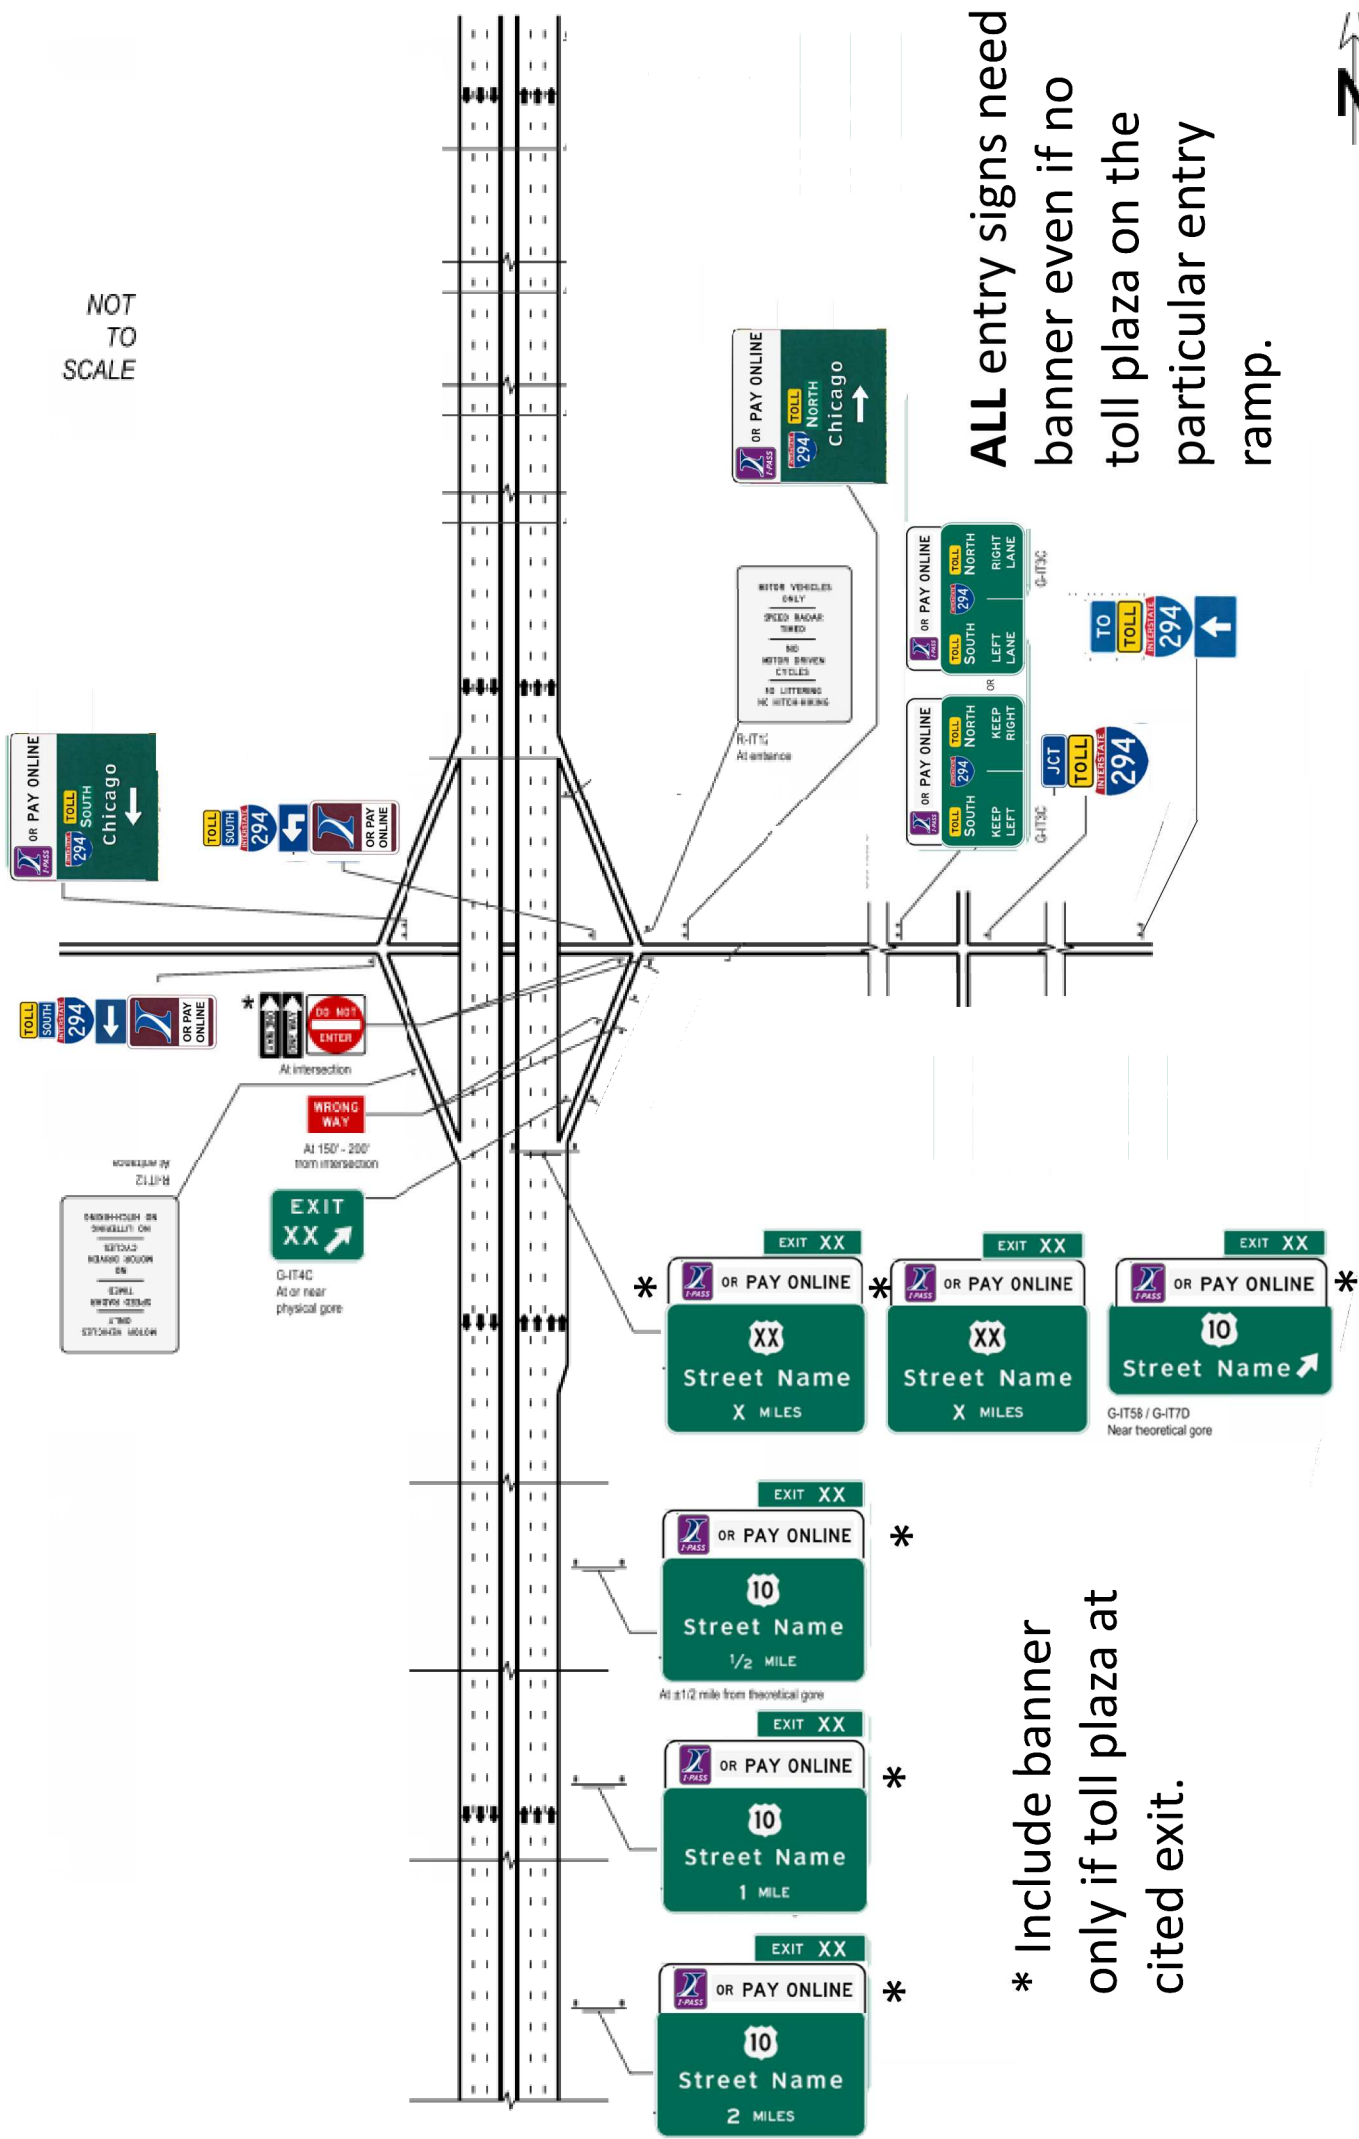

ALL entry signs need banner even if no toll plaza on the particular entry ramp.

* Include banner only if toll plaza at cited exit.

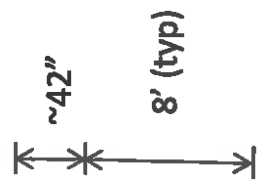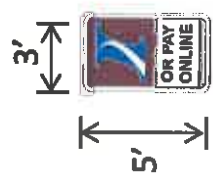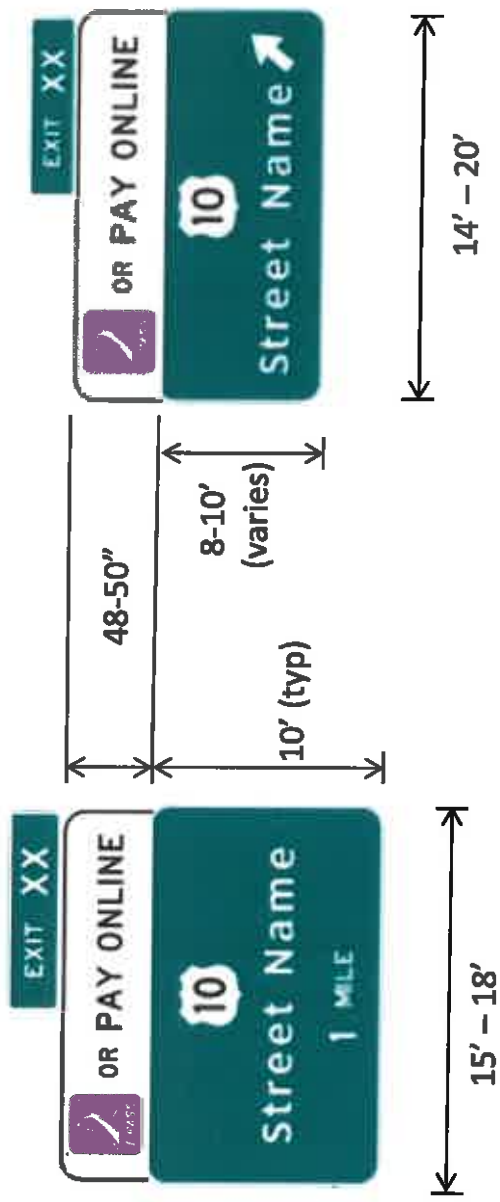

ATTACHMENT C PROTOTYPICAL AET GUIDE SIGNS